


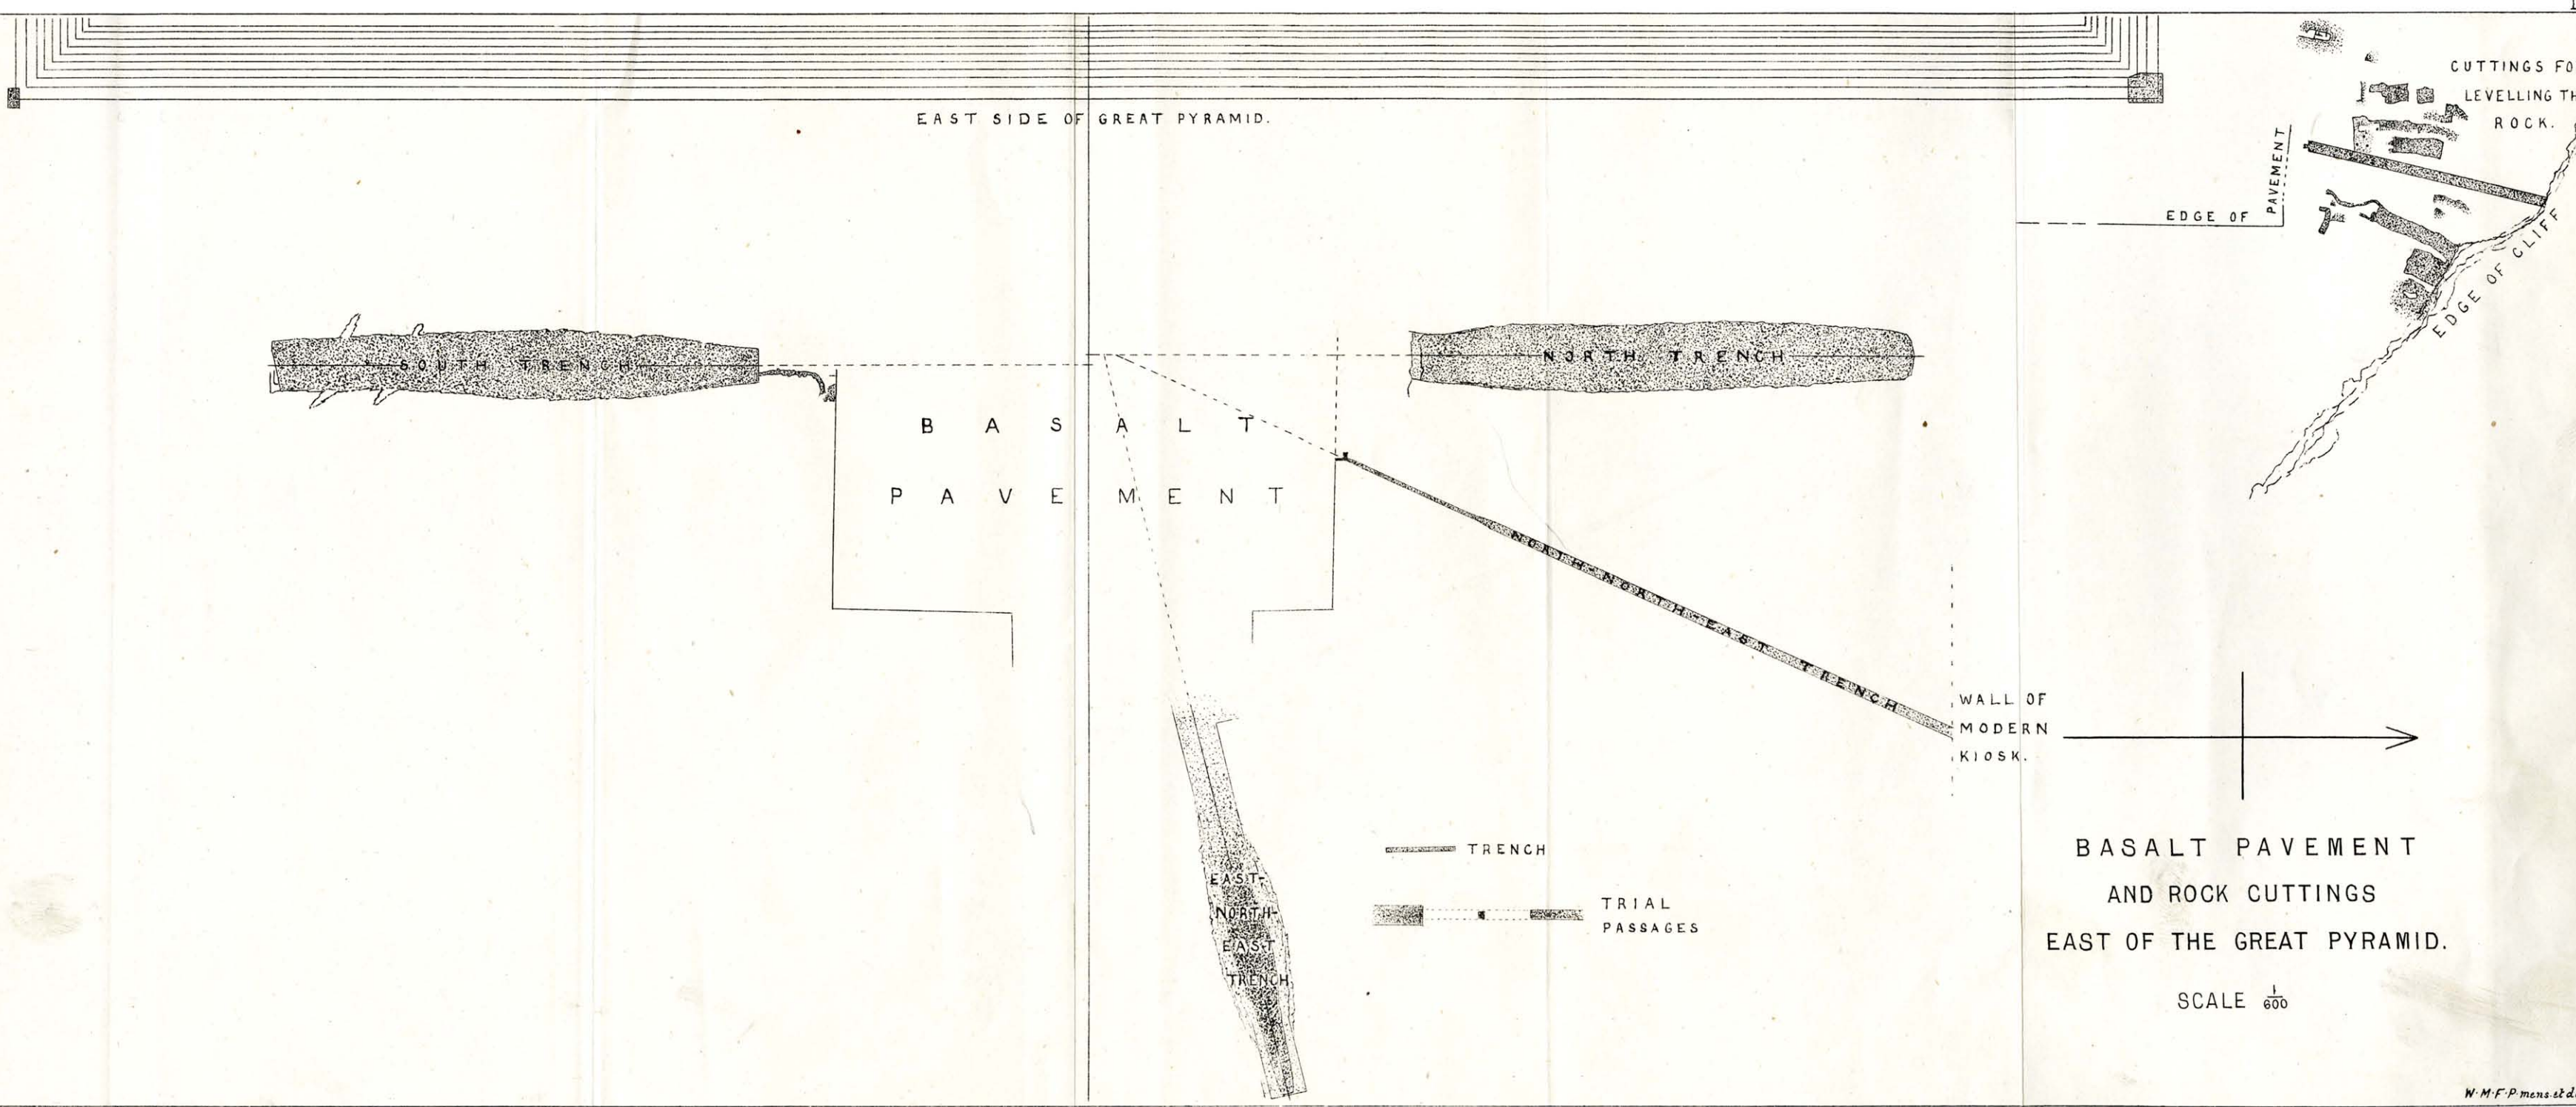

EAST SIDE OF GREAT PYRAMID.

SOUTH TRENCH

NORTH TRENCH

B A S A L T
P A V E M E N T

NORTH-EAST TRENCH

WALL OF
MODERN
KIOSK.

TRENCH

TRIAL
PASSAGES

EAST-
NORTH-
EAST
TRENCH

CUTTINGS FOR
LEVELLING THE
ROCK.

PAVEMENT
EDGE OF

EDGE OF CLIFF

BASALT PAVEMENT
AND ROCK CUTTINGS
EAST OF THE GREAT PYRAMID.

SCALE 1/600