


BLECHINGLEY AND SALTWOOD TUNNELS.

Longitudinal Sections.

Fig. 1.

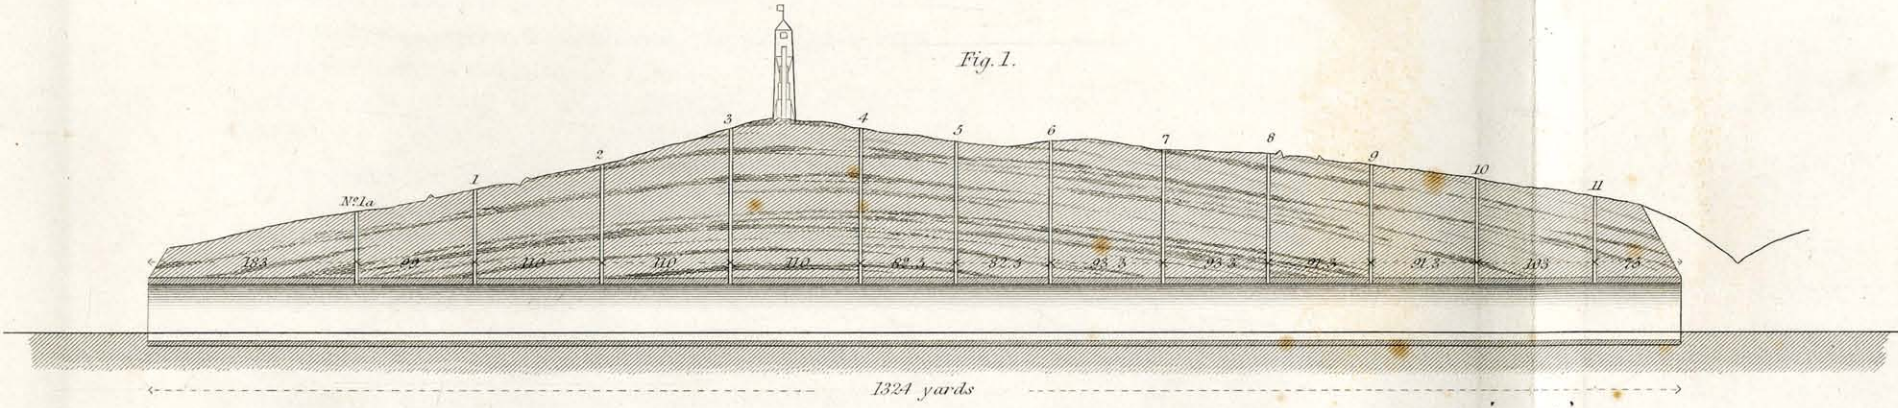

BLECHINGLEY TUNNEL.


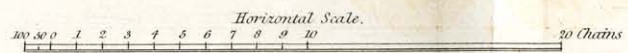


Fig. 2.

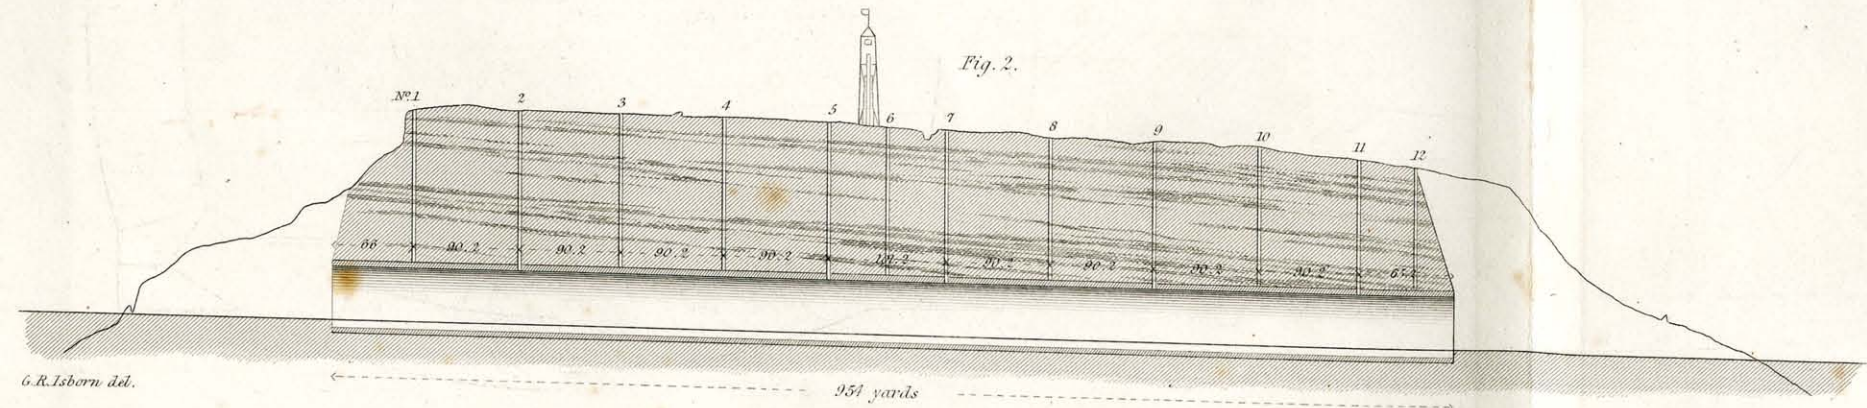


SALTWOOD TUNNEL.

G.R. Isborn del.

Transverse Sections.

Fig. 3.

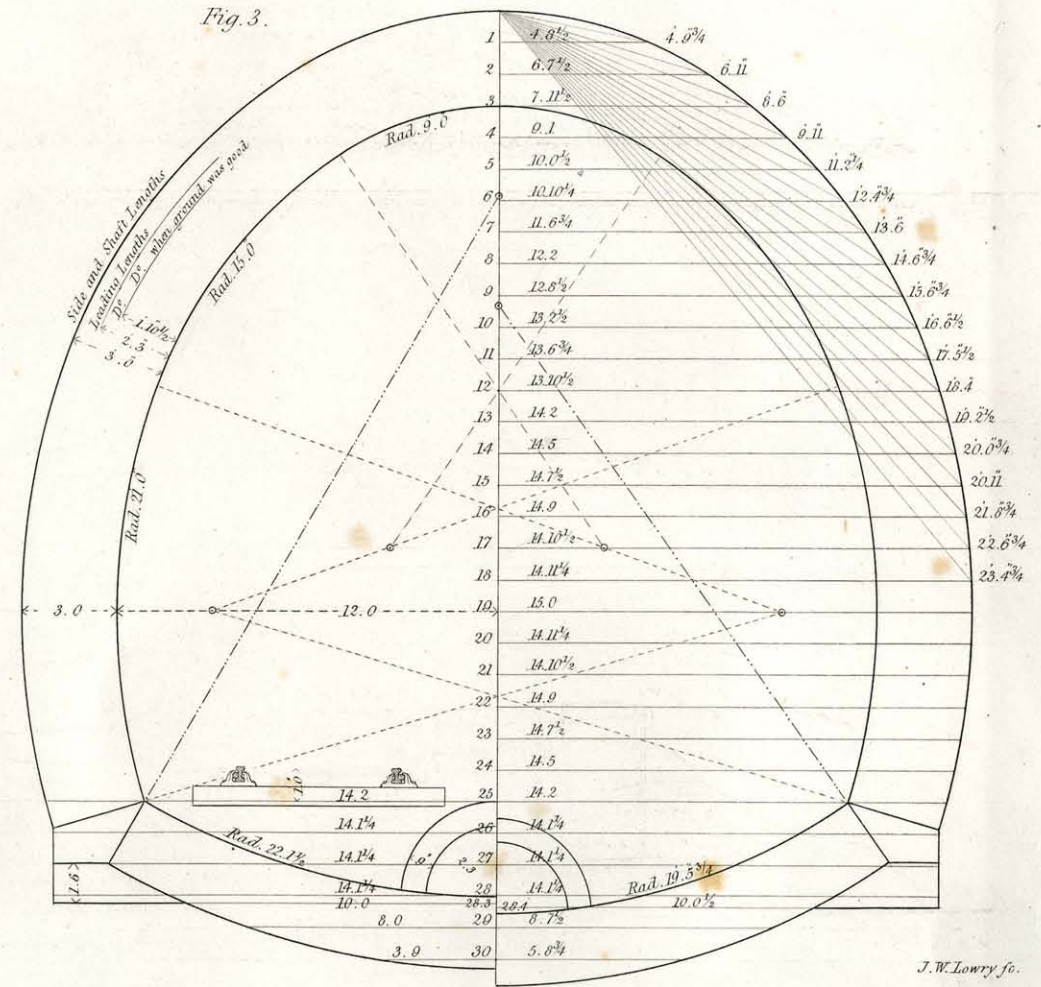

BLECHINGLEY TUNNEL.

SALTWOOD TUNNEL.

J.W. Lowry fc.