


CORN MILL OF 36 PAIRS OF STONES

FRONT ELEVATION OF BUILDING.

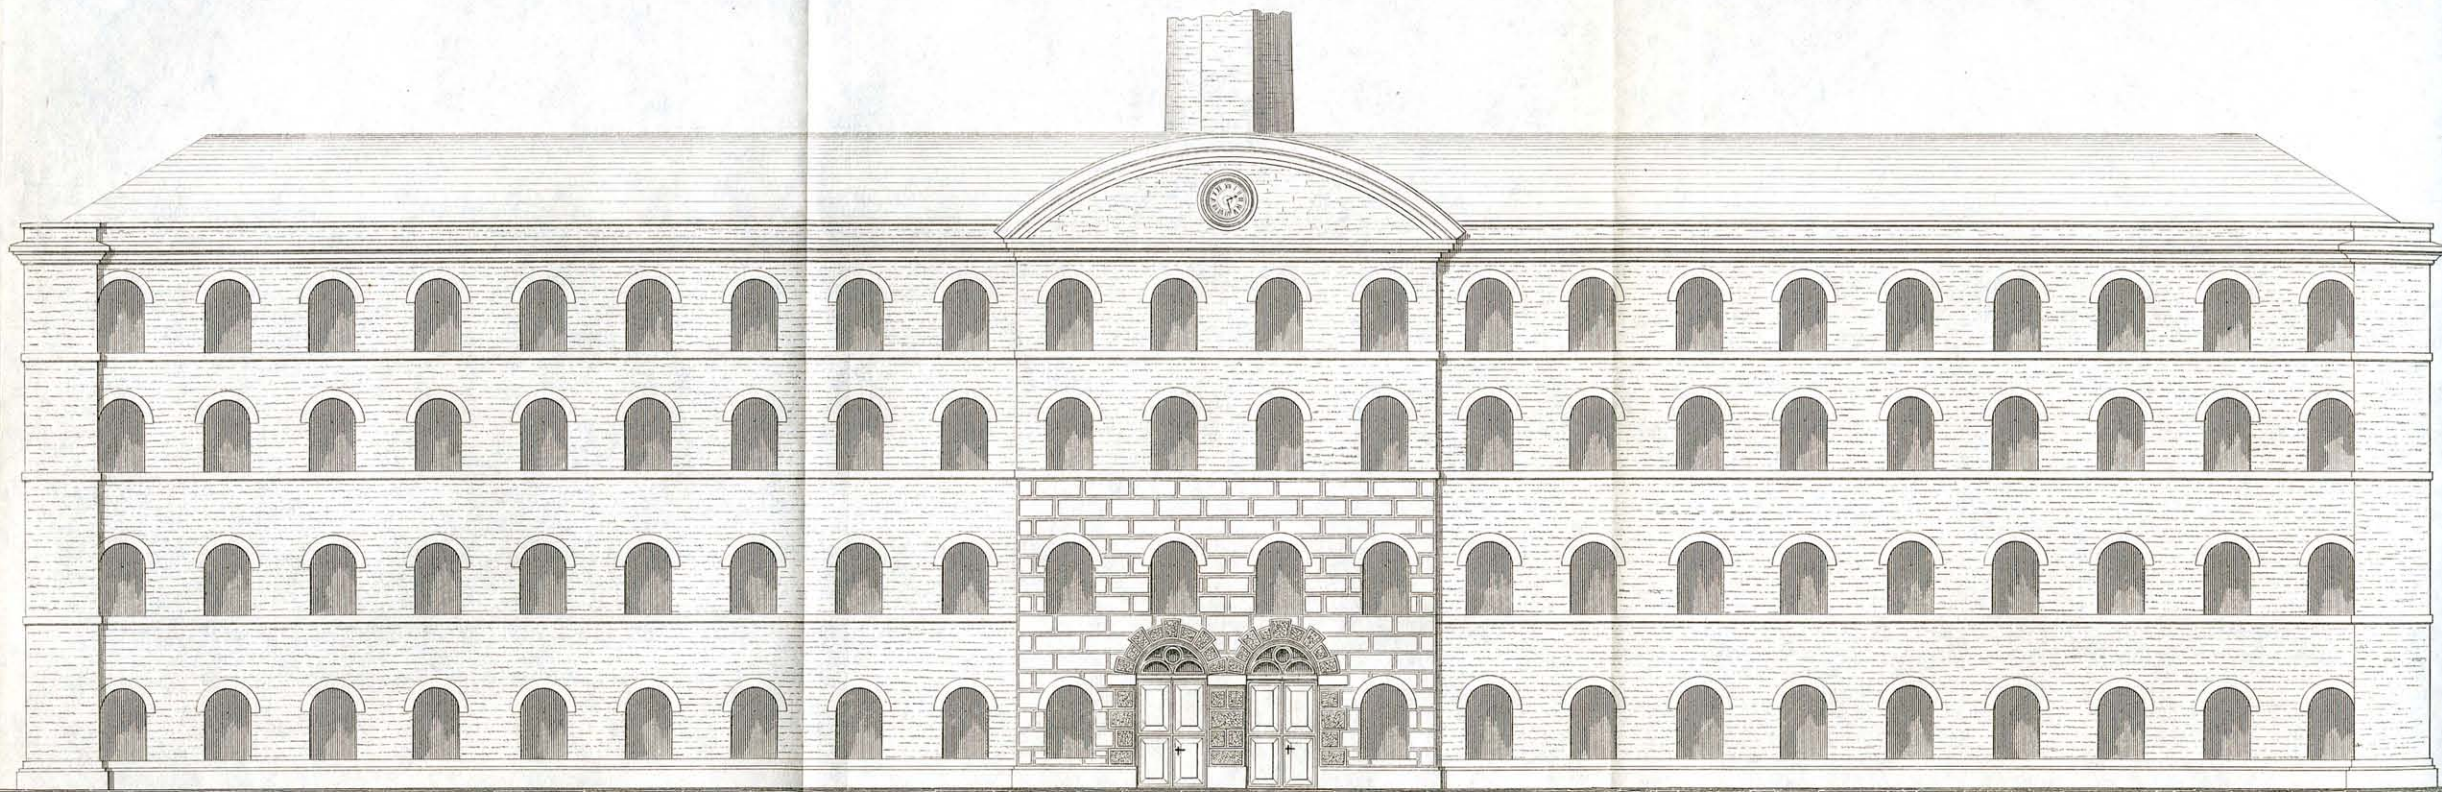

4 8 12 16 20 24 Feet.

H. Adlard, sc.