


Cambridge University Press

9781107645363 - Architectural Building Construction

Walter R. Jaggard, Francis E. Drury

[Plate Section]

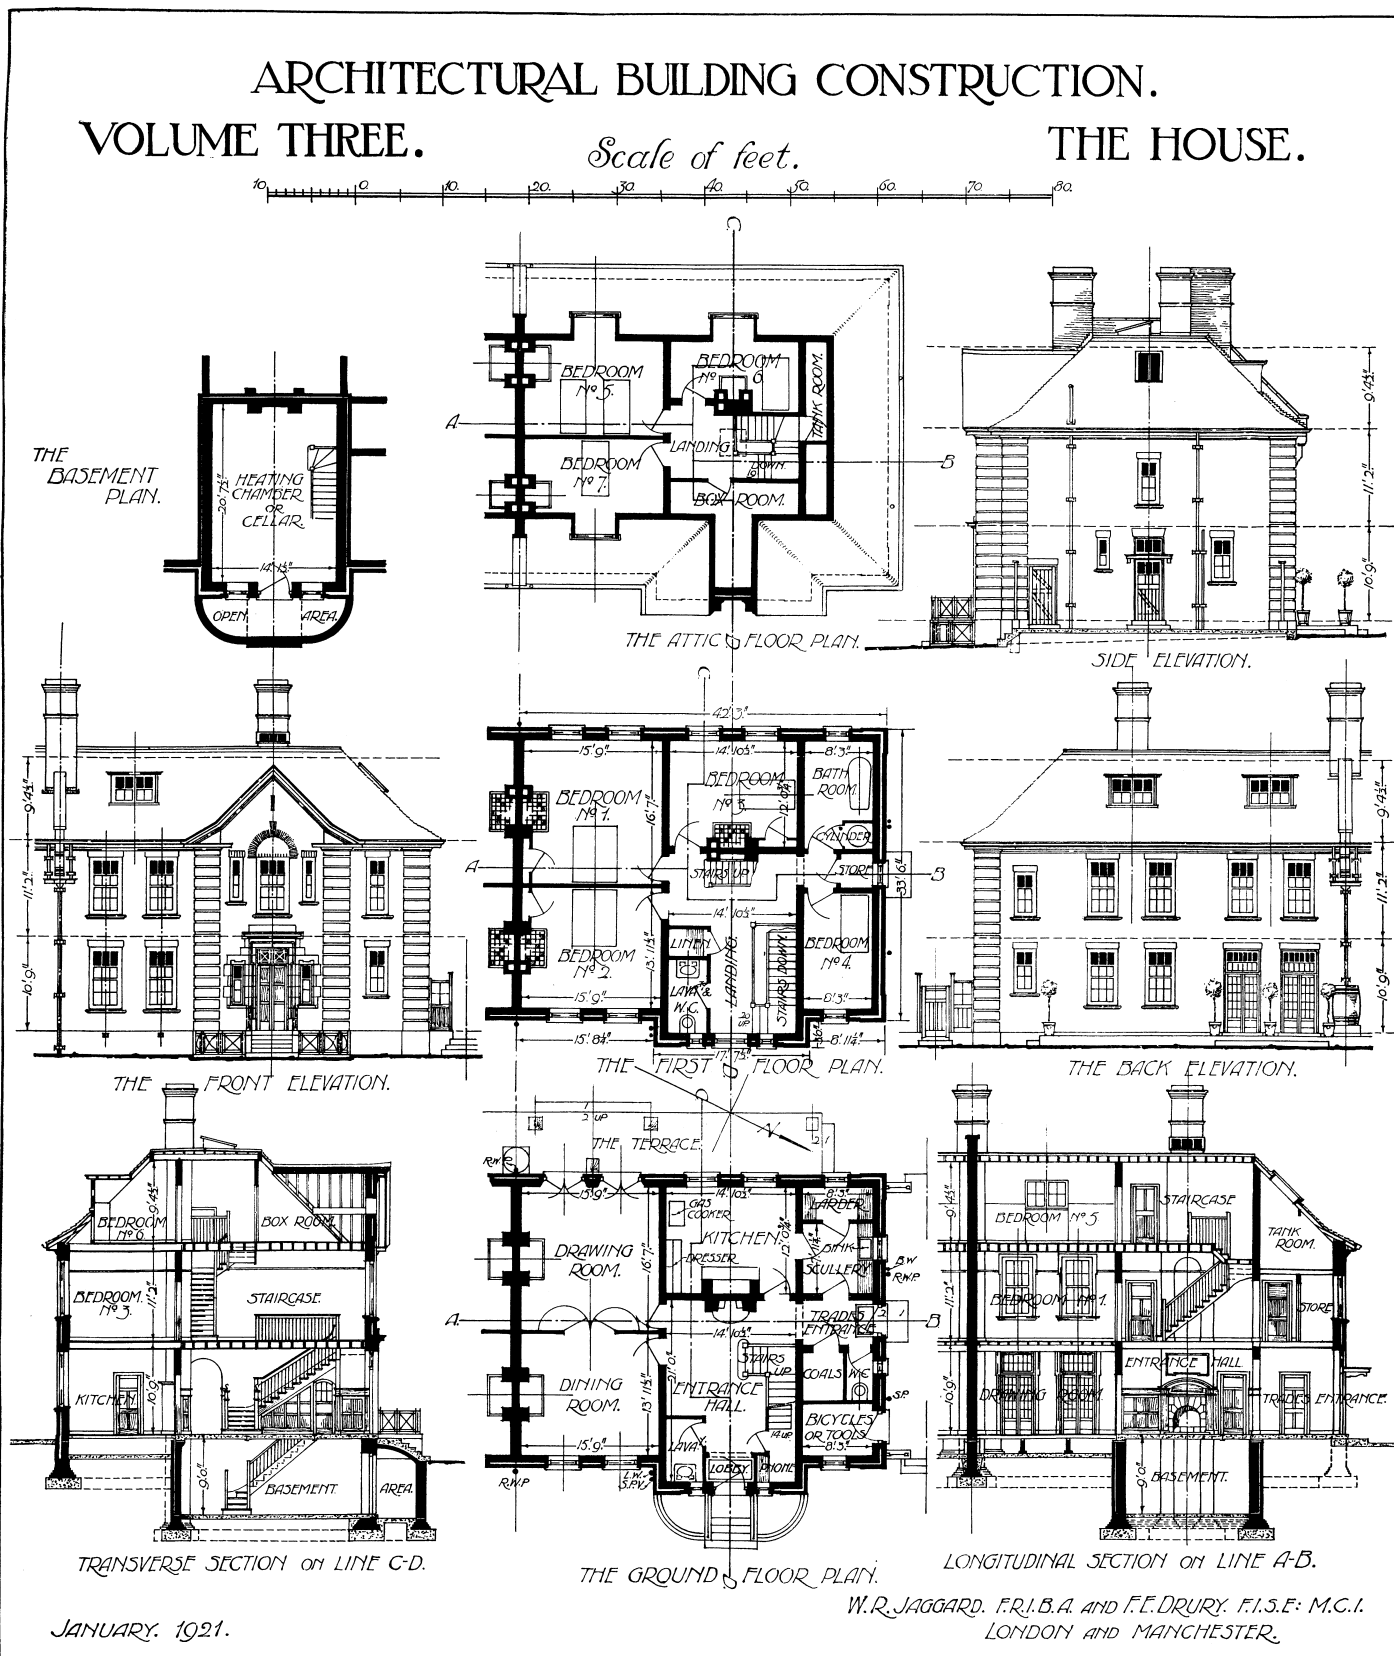

Cambridge University Press


9781107645363 - Architectural Building Construction

Walter R. Jaggard, Francis E. Drury

[Plate Section]


ARCHITECTURAL BUILDING CONSTRUCTION.

VOLUME THREE. *Scale of feet.* THE WAREHOUSE.

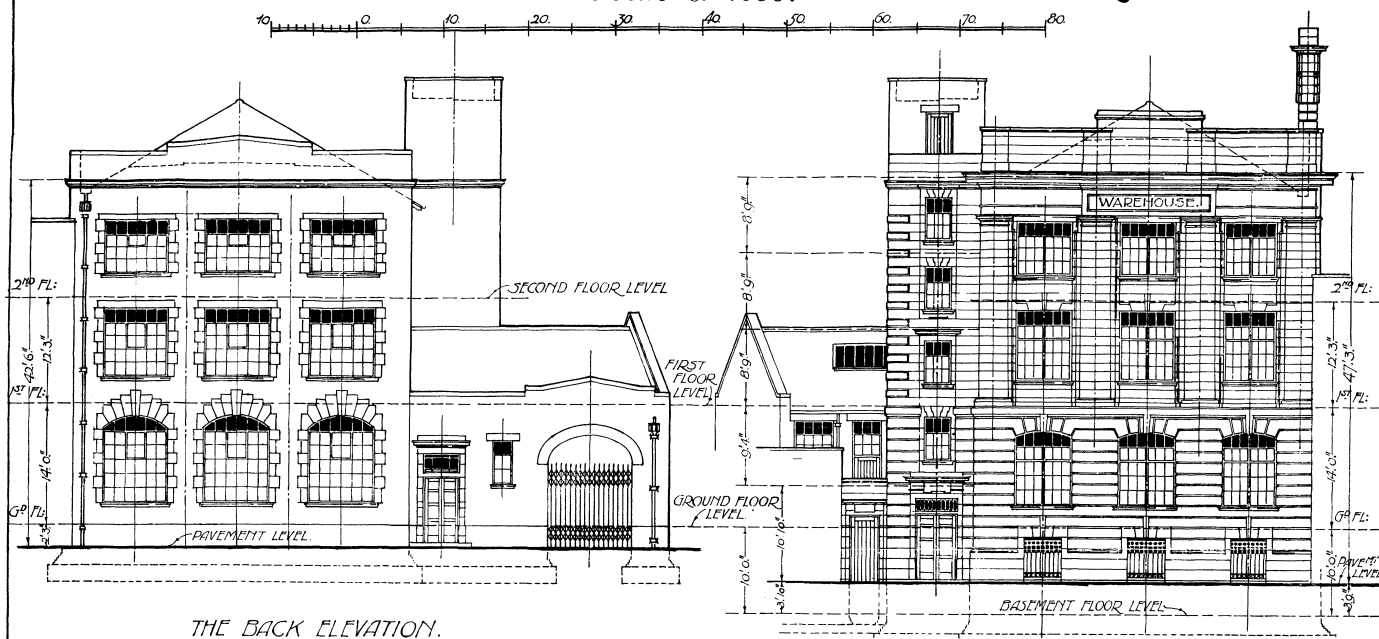


THE BACK ELEVATION.

THE FRONT ELEVATION.

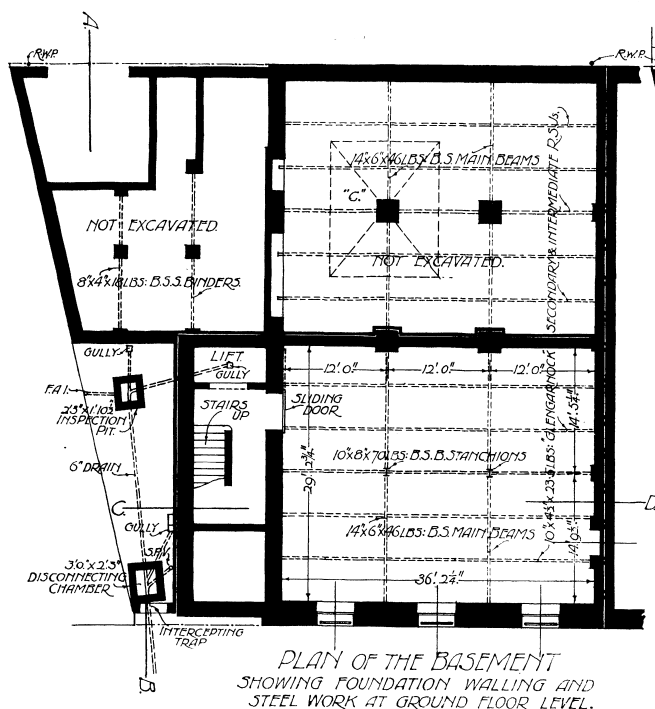

PLAN OF THE BASEMENT
SHOWING FOUNDATION WALLING AND
STEEL WORK AT GROUND FLOOR LEVEL.

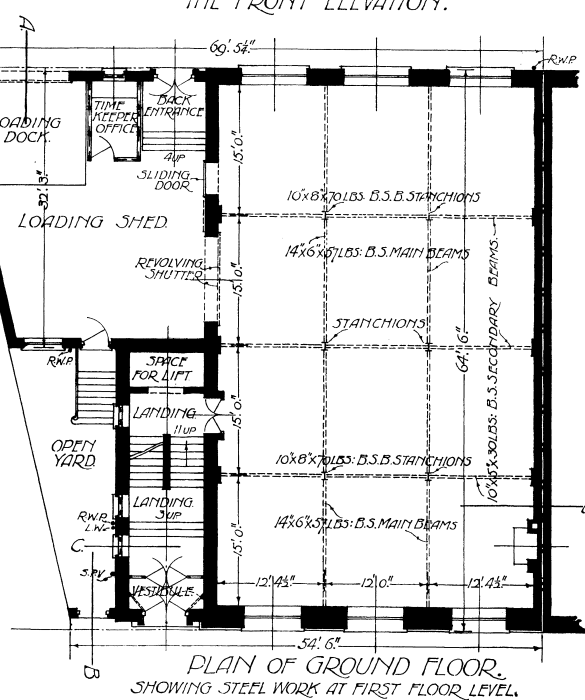

PLAN OF GROUND FLOOR.
SHOWING STEEL WORK AT FIRST FLOOR LEVEL.

JANUARY, 1921.



W. R. JAGGARD, F.R.I.B.A. AND F. E. DRURY, F.I.S.E., M.C.I.
LONDON AND MANCHESTER.

ARCHITECTURAL BUILDING CONSTRUCTION.


VOLUME THREE.

Scale of feet.



THE WAREHOUSE.

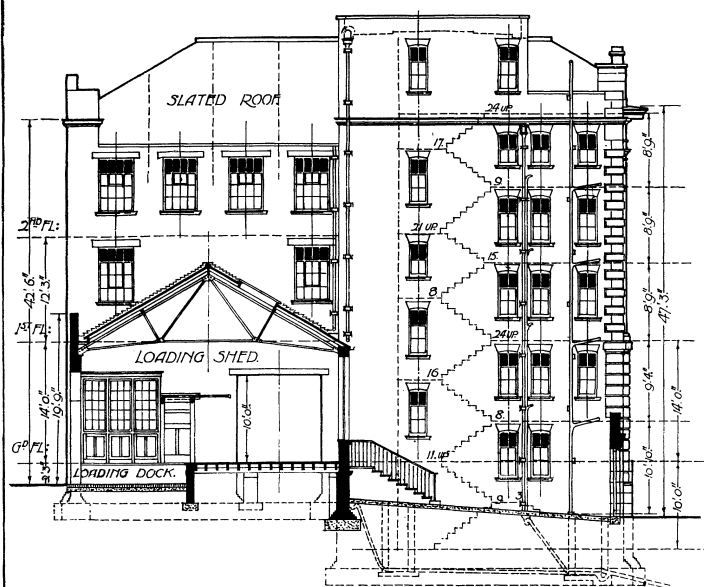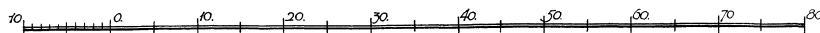

SECTIONAL ELEVATION ON LINE A-B.

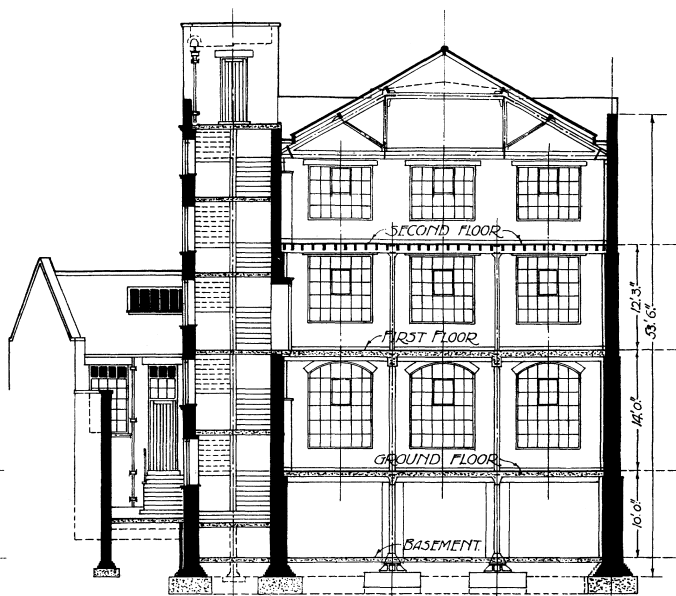

TRANSVERSE SECTION ON LINE C-D.

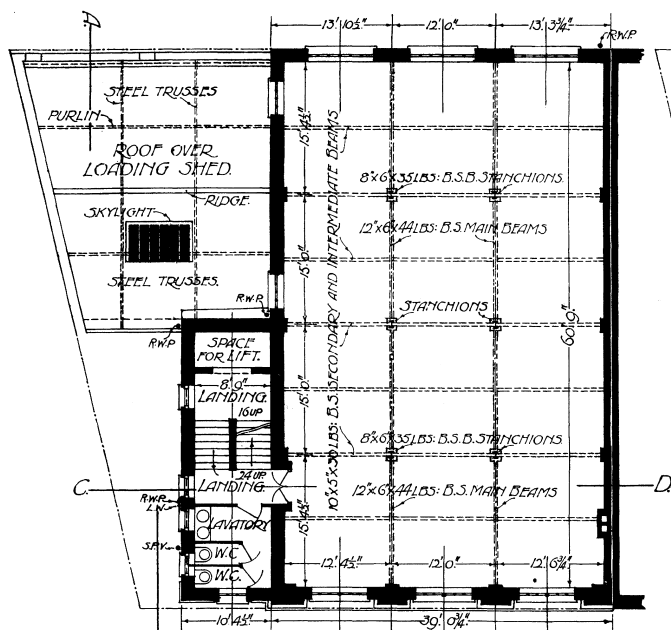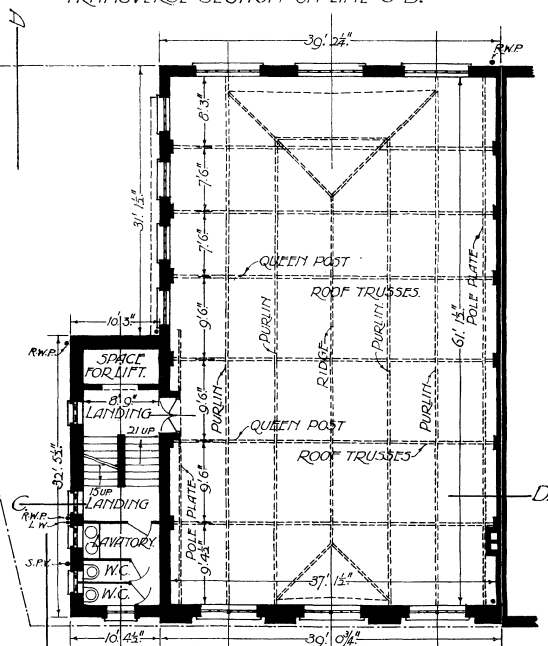PLAN OF FIRST FLOOR
SHOWING STEEL WORK AT SECOND FLOOR LEVEL.PLAN OF SECOND FLOOR
SHOWING ARRANGEMENT OF MAIN ROOF TIMBERS.

JANUARY, 1921.

W. R. JAGGARD, F.R.I.B.A. AND F. E. DRURY, F.I.S.E. M.C.I.
LONDON AND MANCHESTER.