

BLECHINGLEY TUNNEL.

Plate 4.

Fig. 1.

SHAFT LENGTHS ——— TIMBERING.


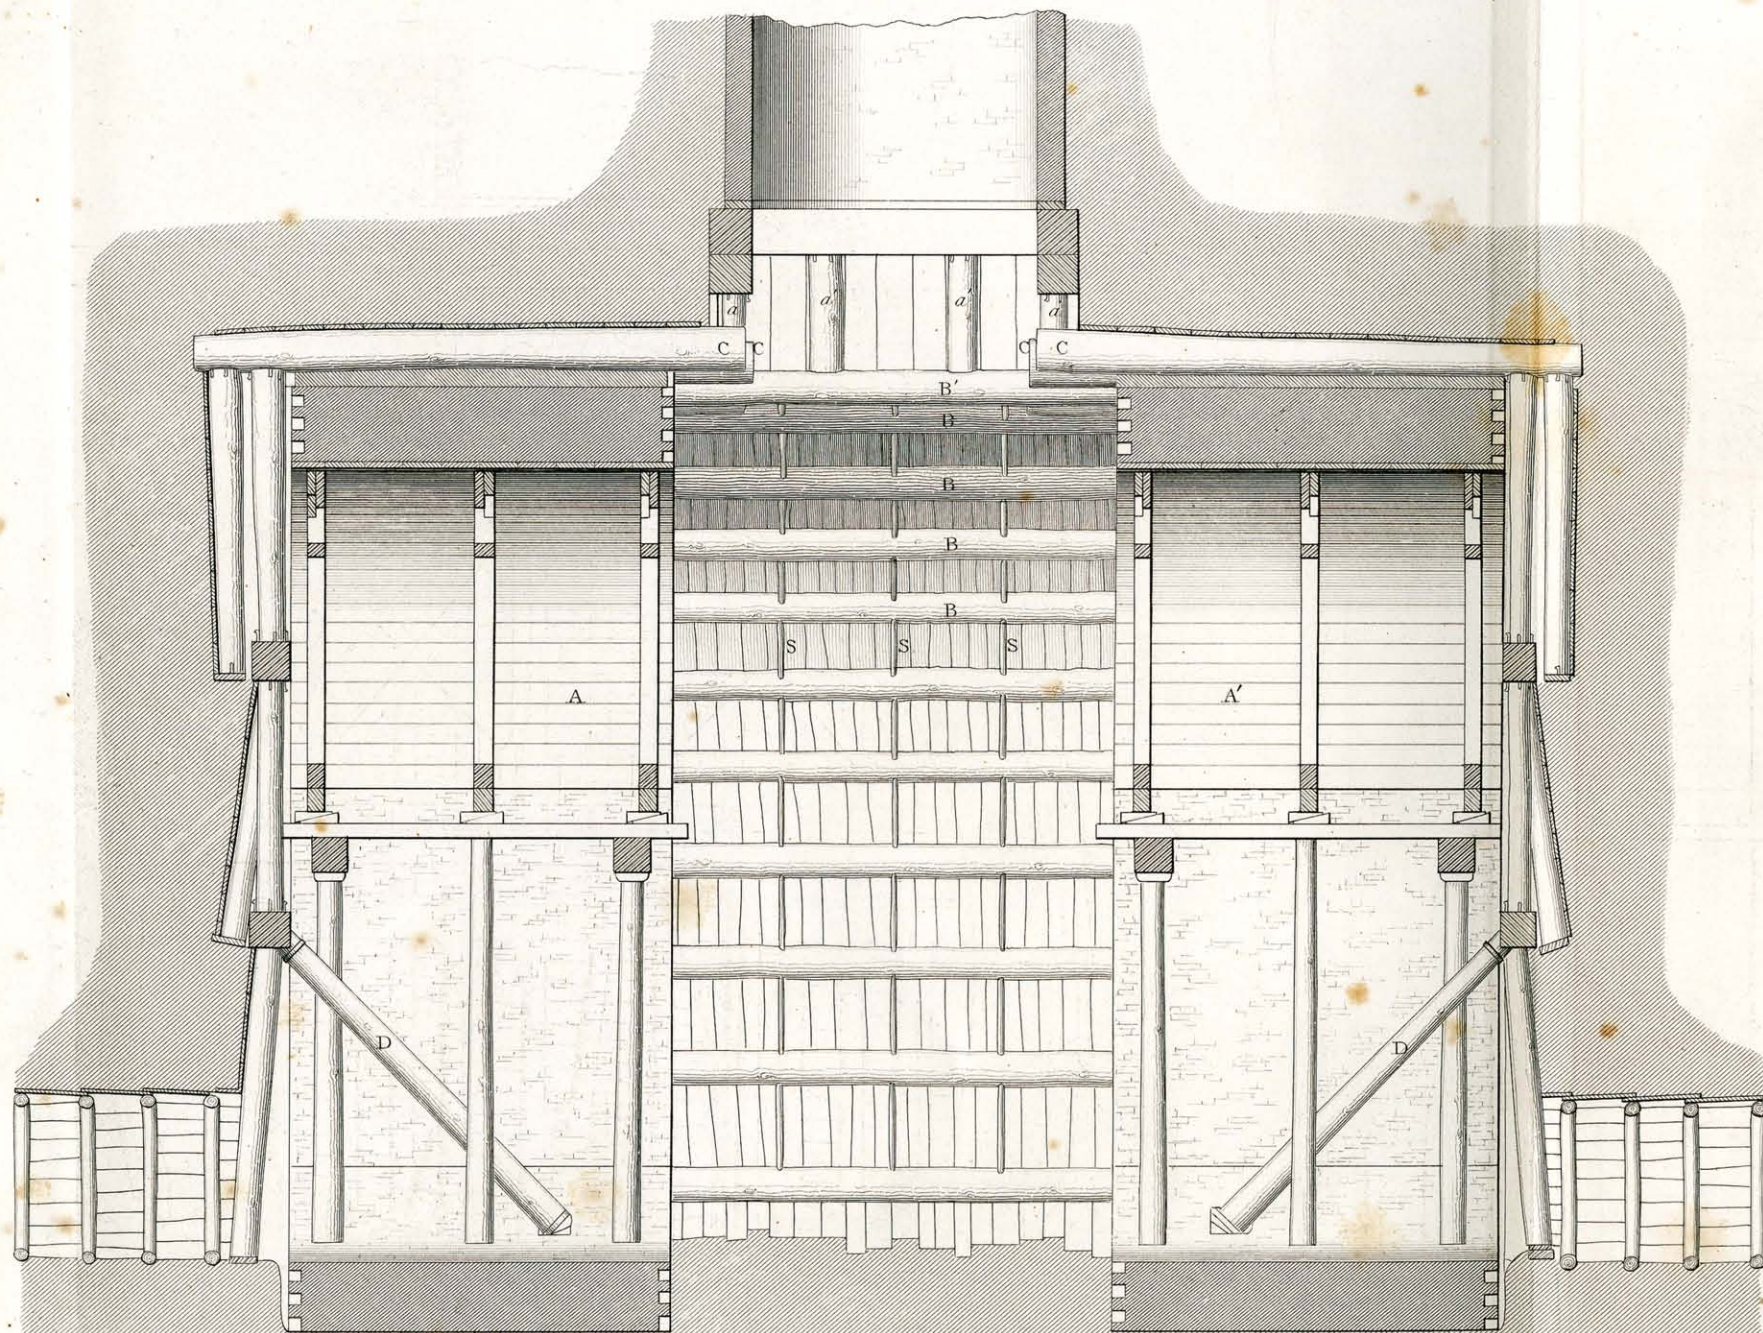


Fig. 2.

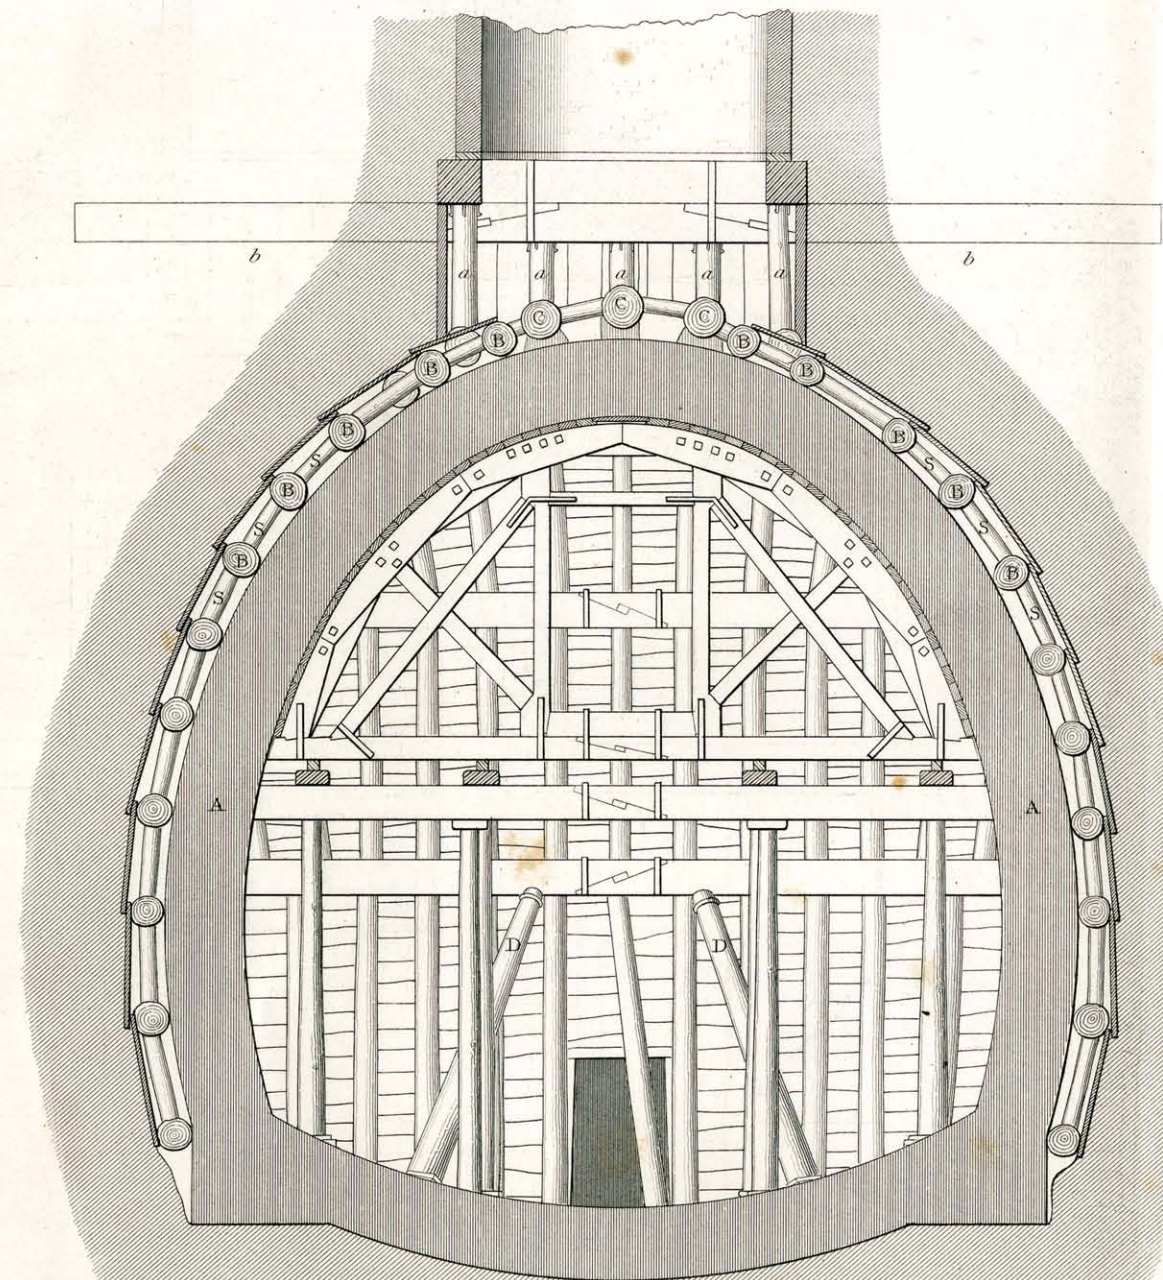

12 6 5 4 3 2 1 0 5 10 15 20 25