


MANCHESTER TIDAL NAVIGATION


PLAN AND SECTIONS

ENGINEER HAMILTON H. FULTON M. INST CE 22 GREAT GEORGE STREET WESTMINSTER


No. 4.

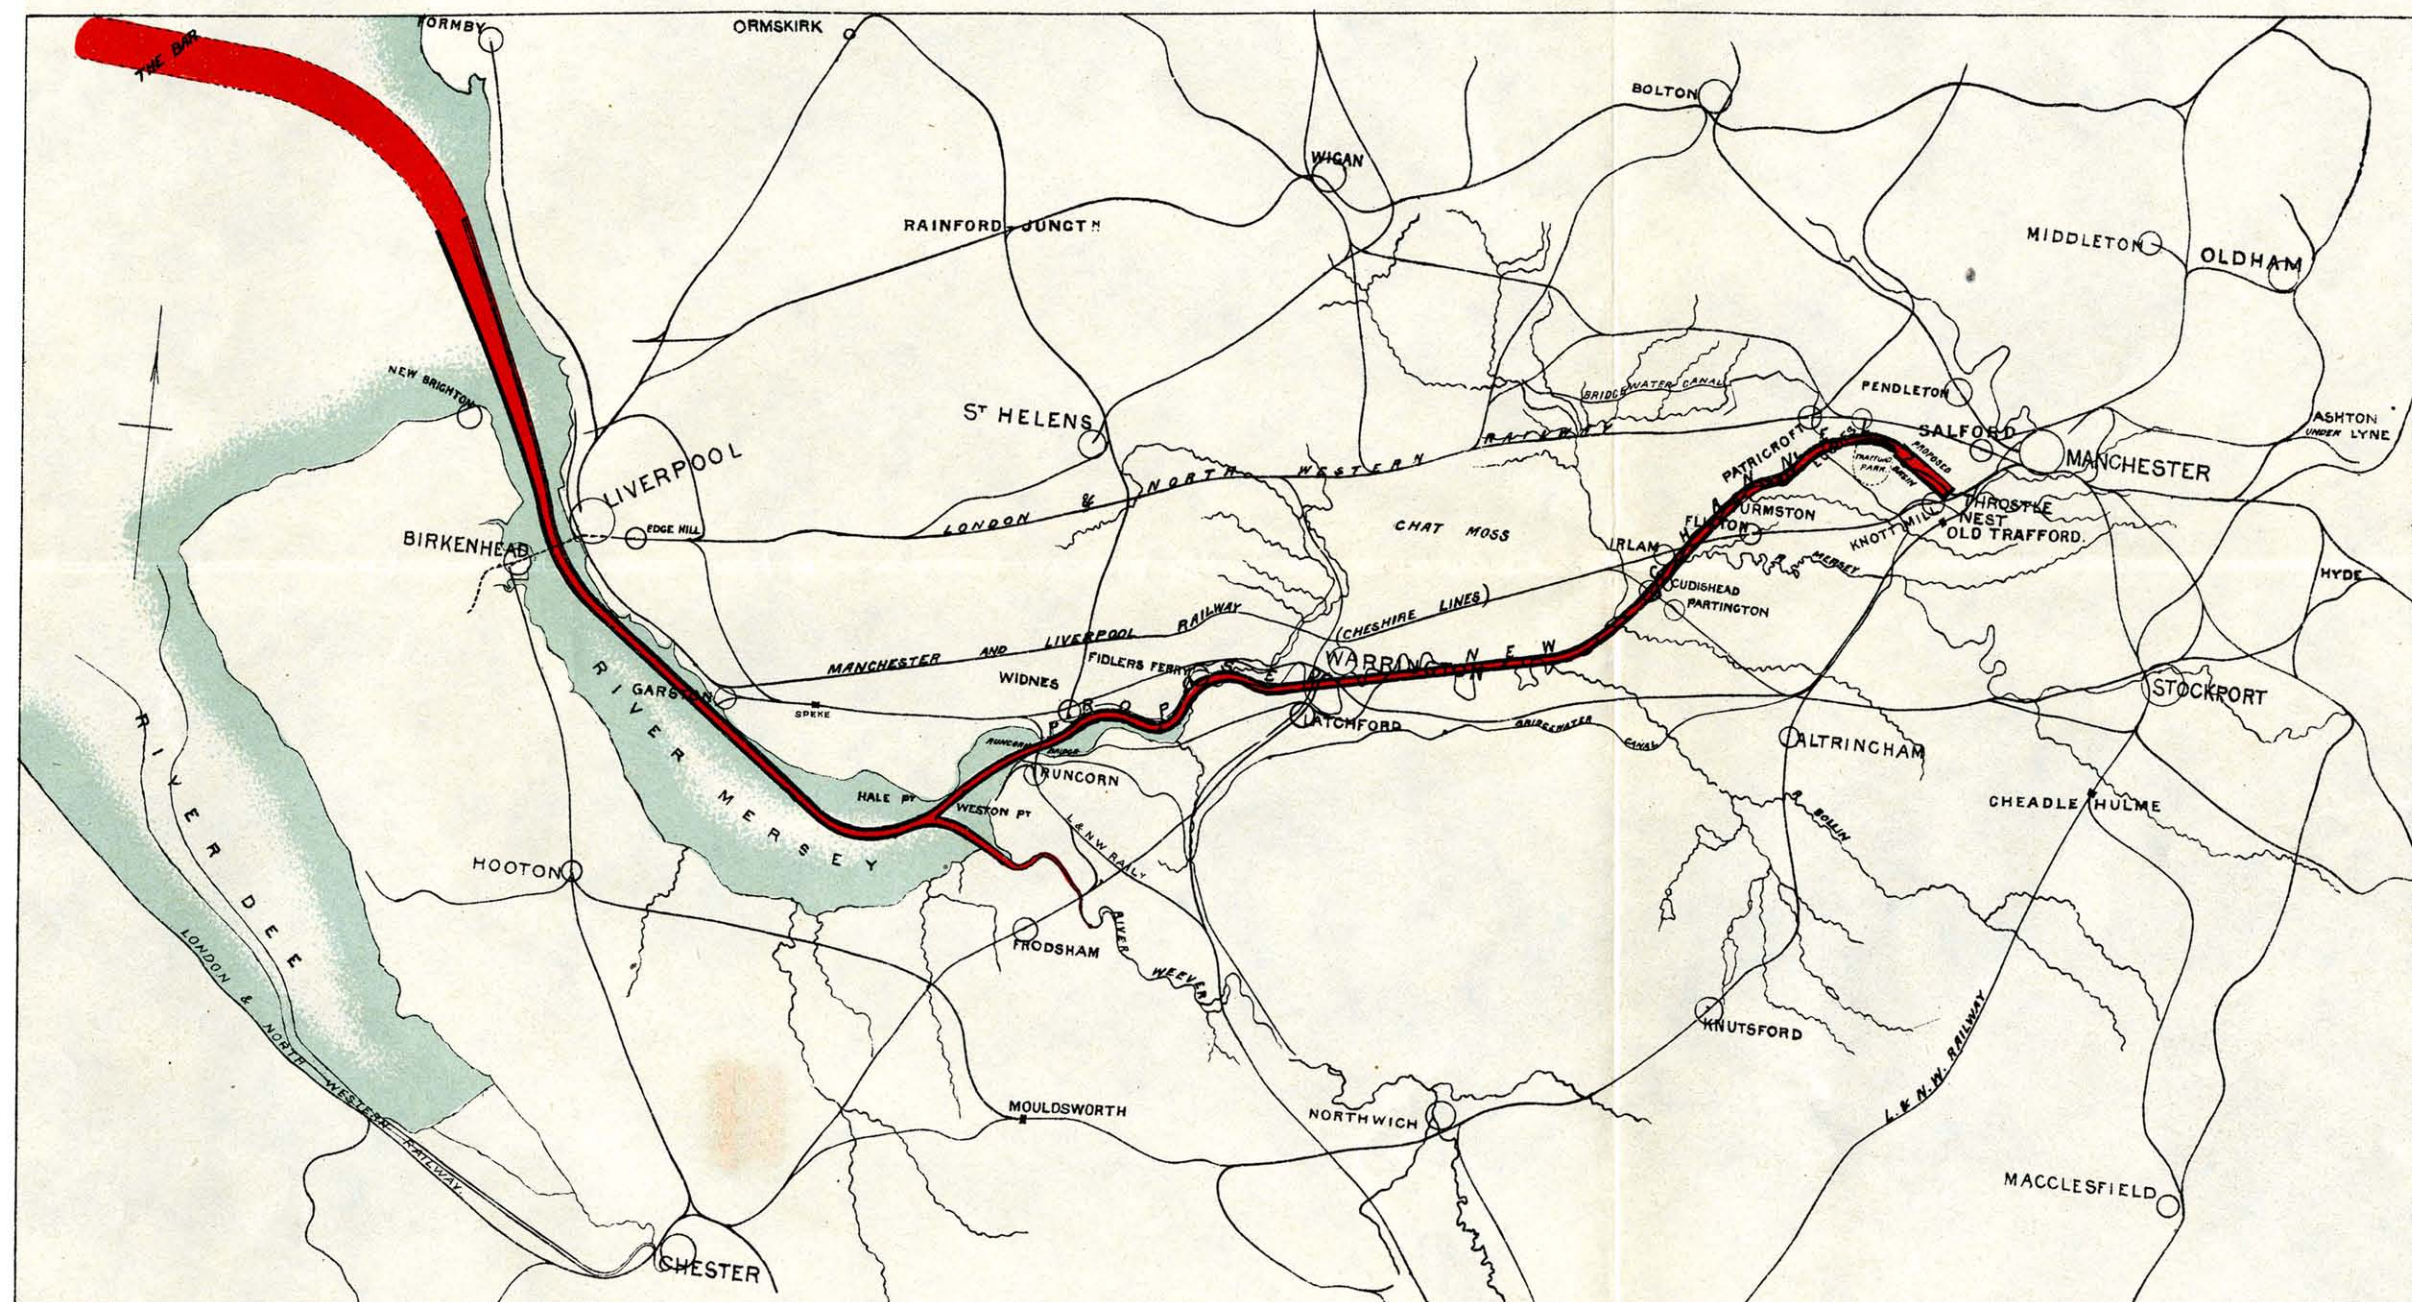

LONGITUDINAL SECTION

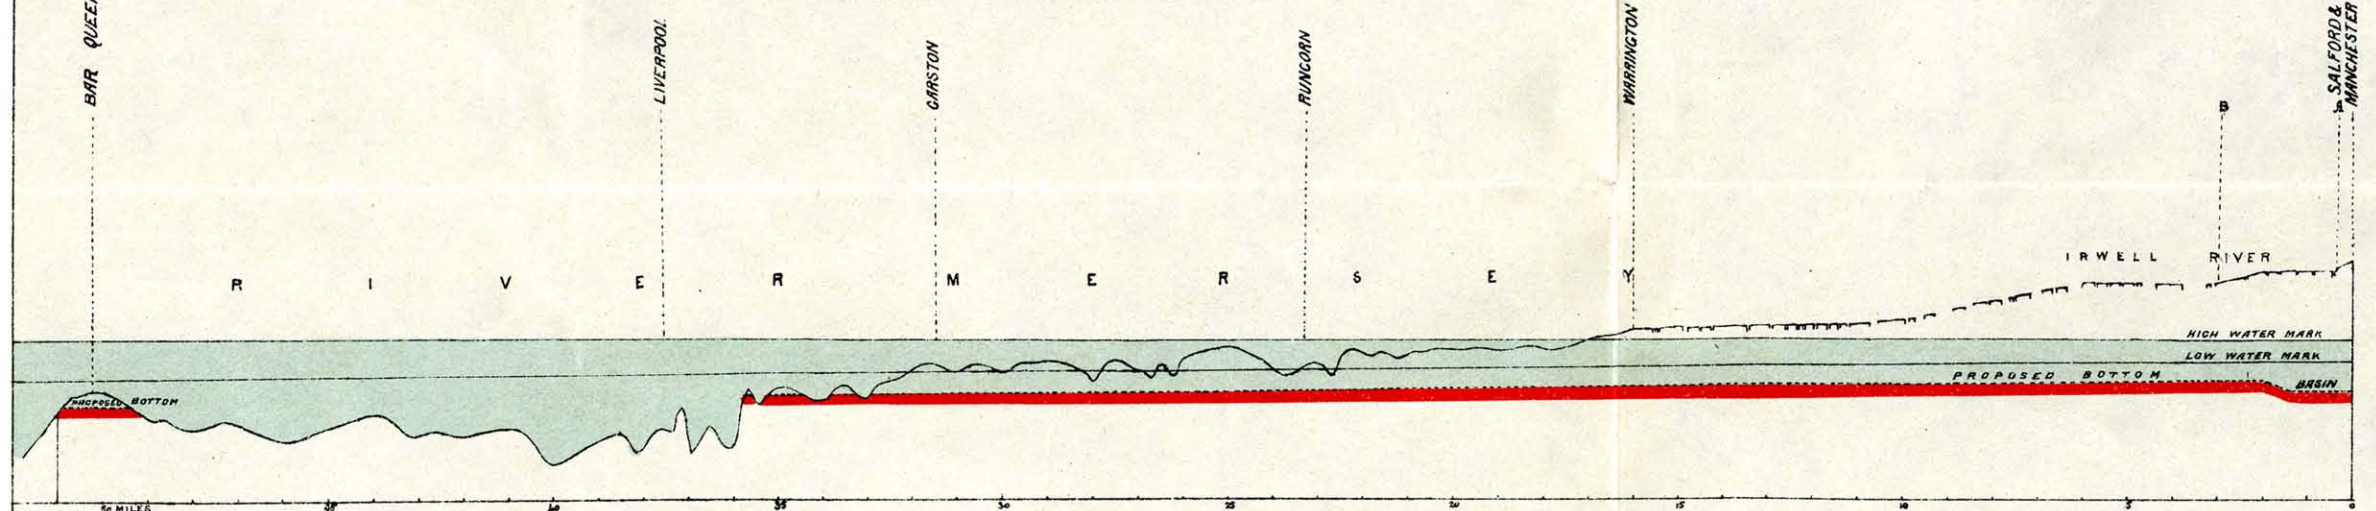

CROSS SECTION AT B

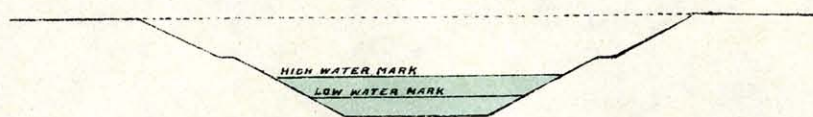

CROSS SECTION AT A

