


COVENTRY IMPROVEMENT.

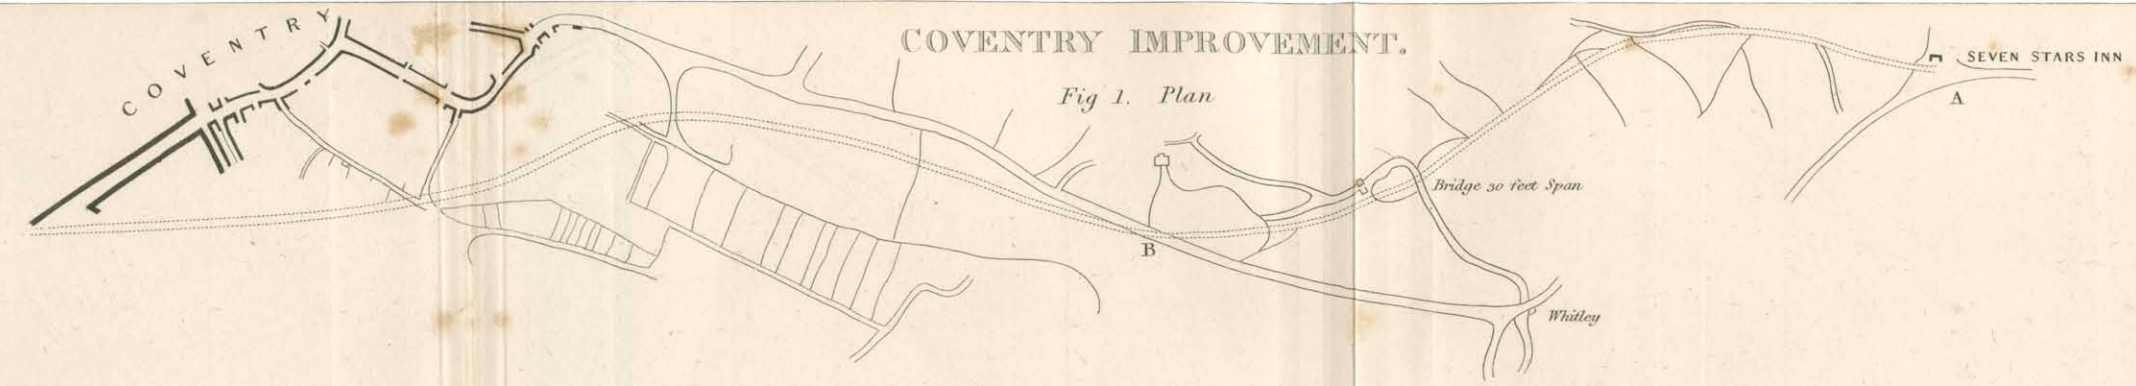

Section

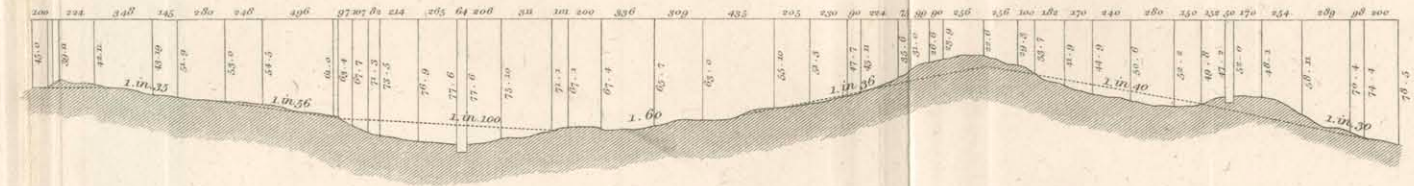


Fig 2. Plan



Section

