


ELEVATION.

Section AB.

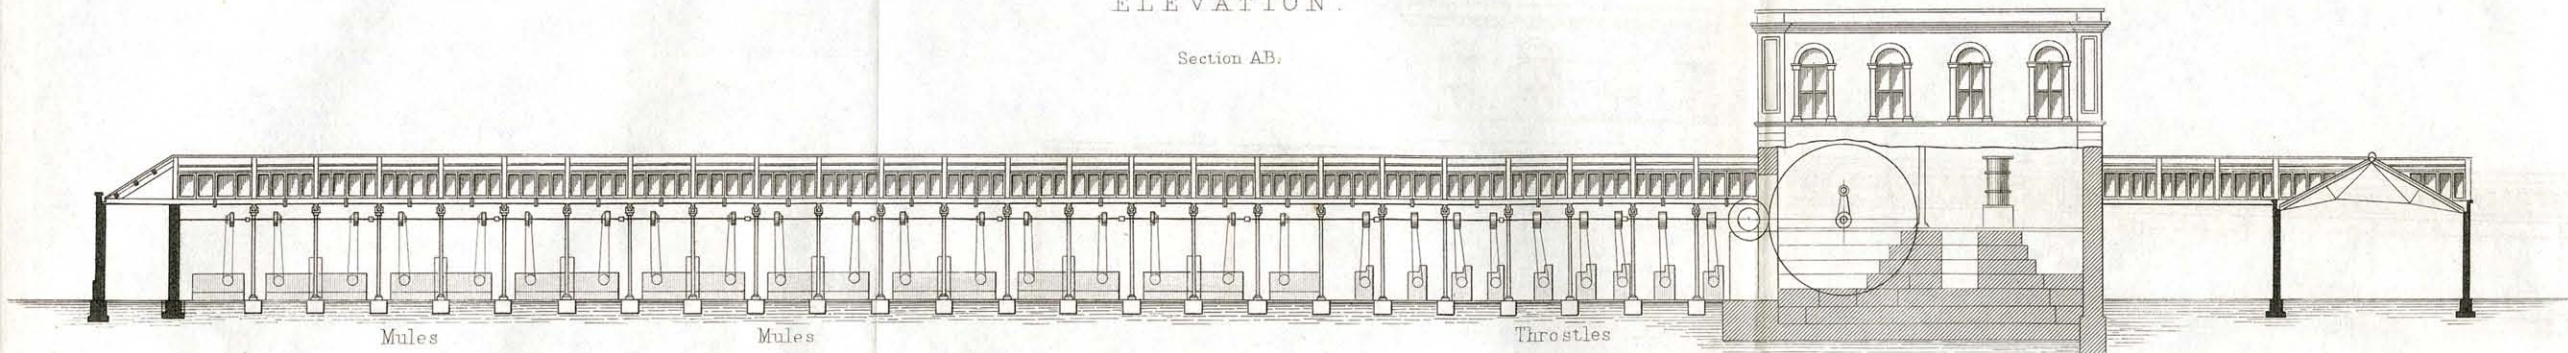

Section C.D.

