


ENLARGED PLAN
OF
MANCHESTER AND SALFORD DOCK.
SCALE 8 INCHES TO 1 MILE

MANCHESTER SHIP CANAL
General Plan of Canal and District

REVISED.

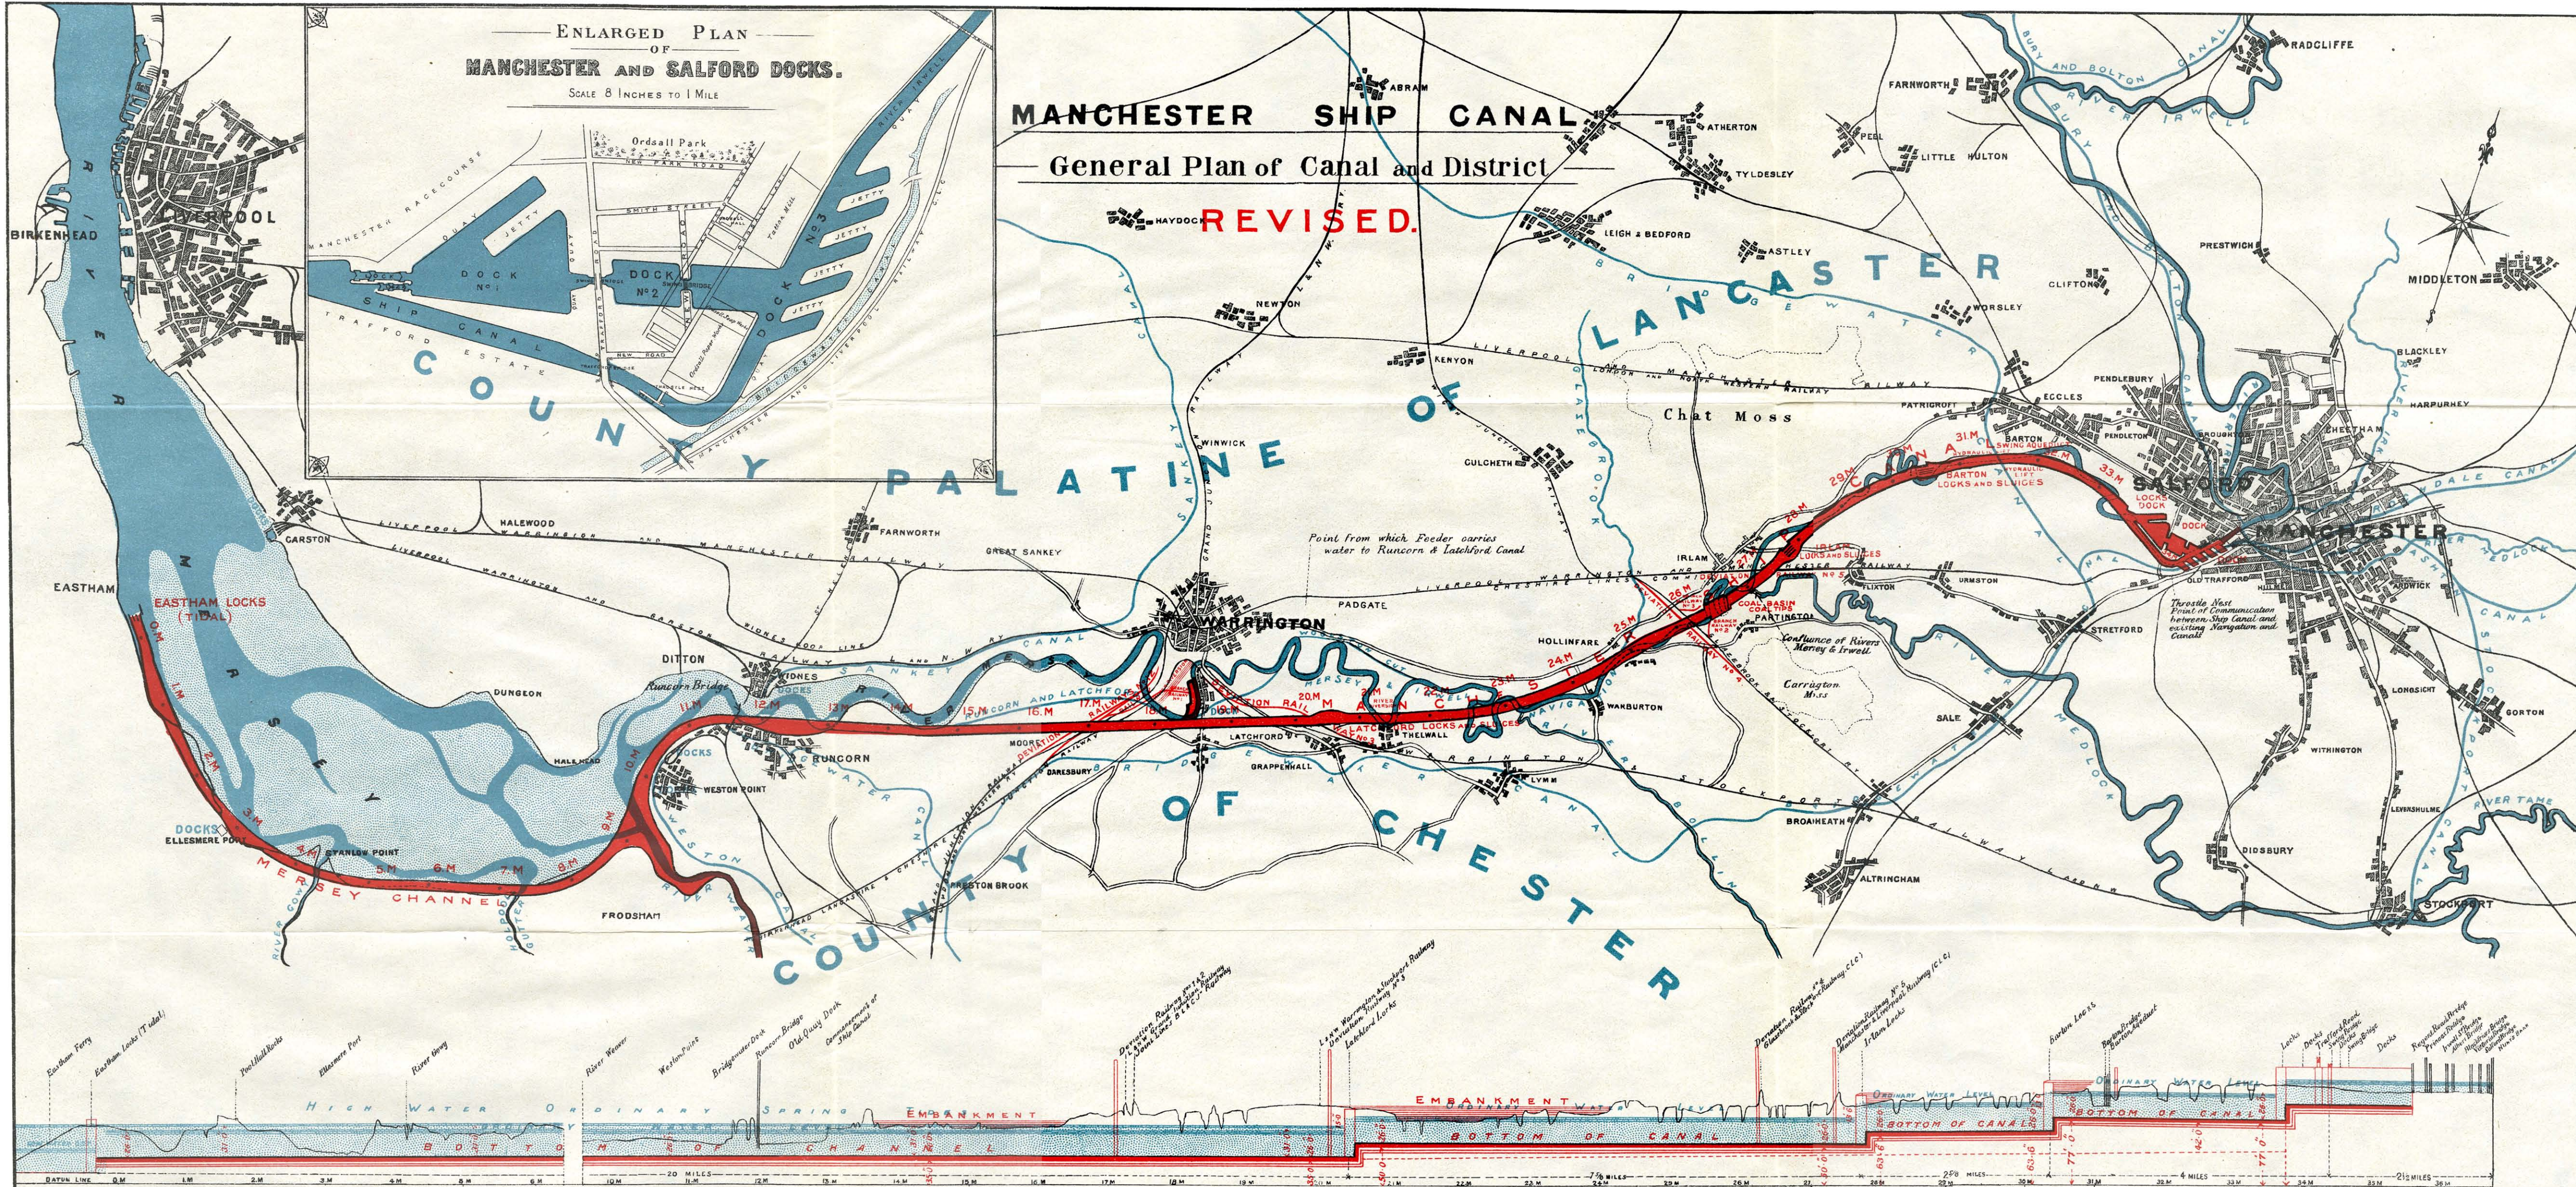

Longitudinal Section
from Eastham to Manchester
AS APPLIED FOR IN THE BILL OF 1885.

Explanatory Note for Plan.
Line coloured Red shows the Manchester Ship Canal and the proposed Navigable Channel skirting the Estuary and through the Cheshire Shore.
In the Estuary of the Mersey the Dark Blue colour shows the present low water Channels, and the Light Blue the sand banks covered by the tide at high water.

Side entrances with Gates, from Estuary into the new Canal will be provided where required.