


PLAN OF ONE ENGINE HOUSE AT SALTAIRE

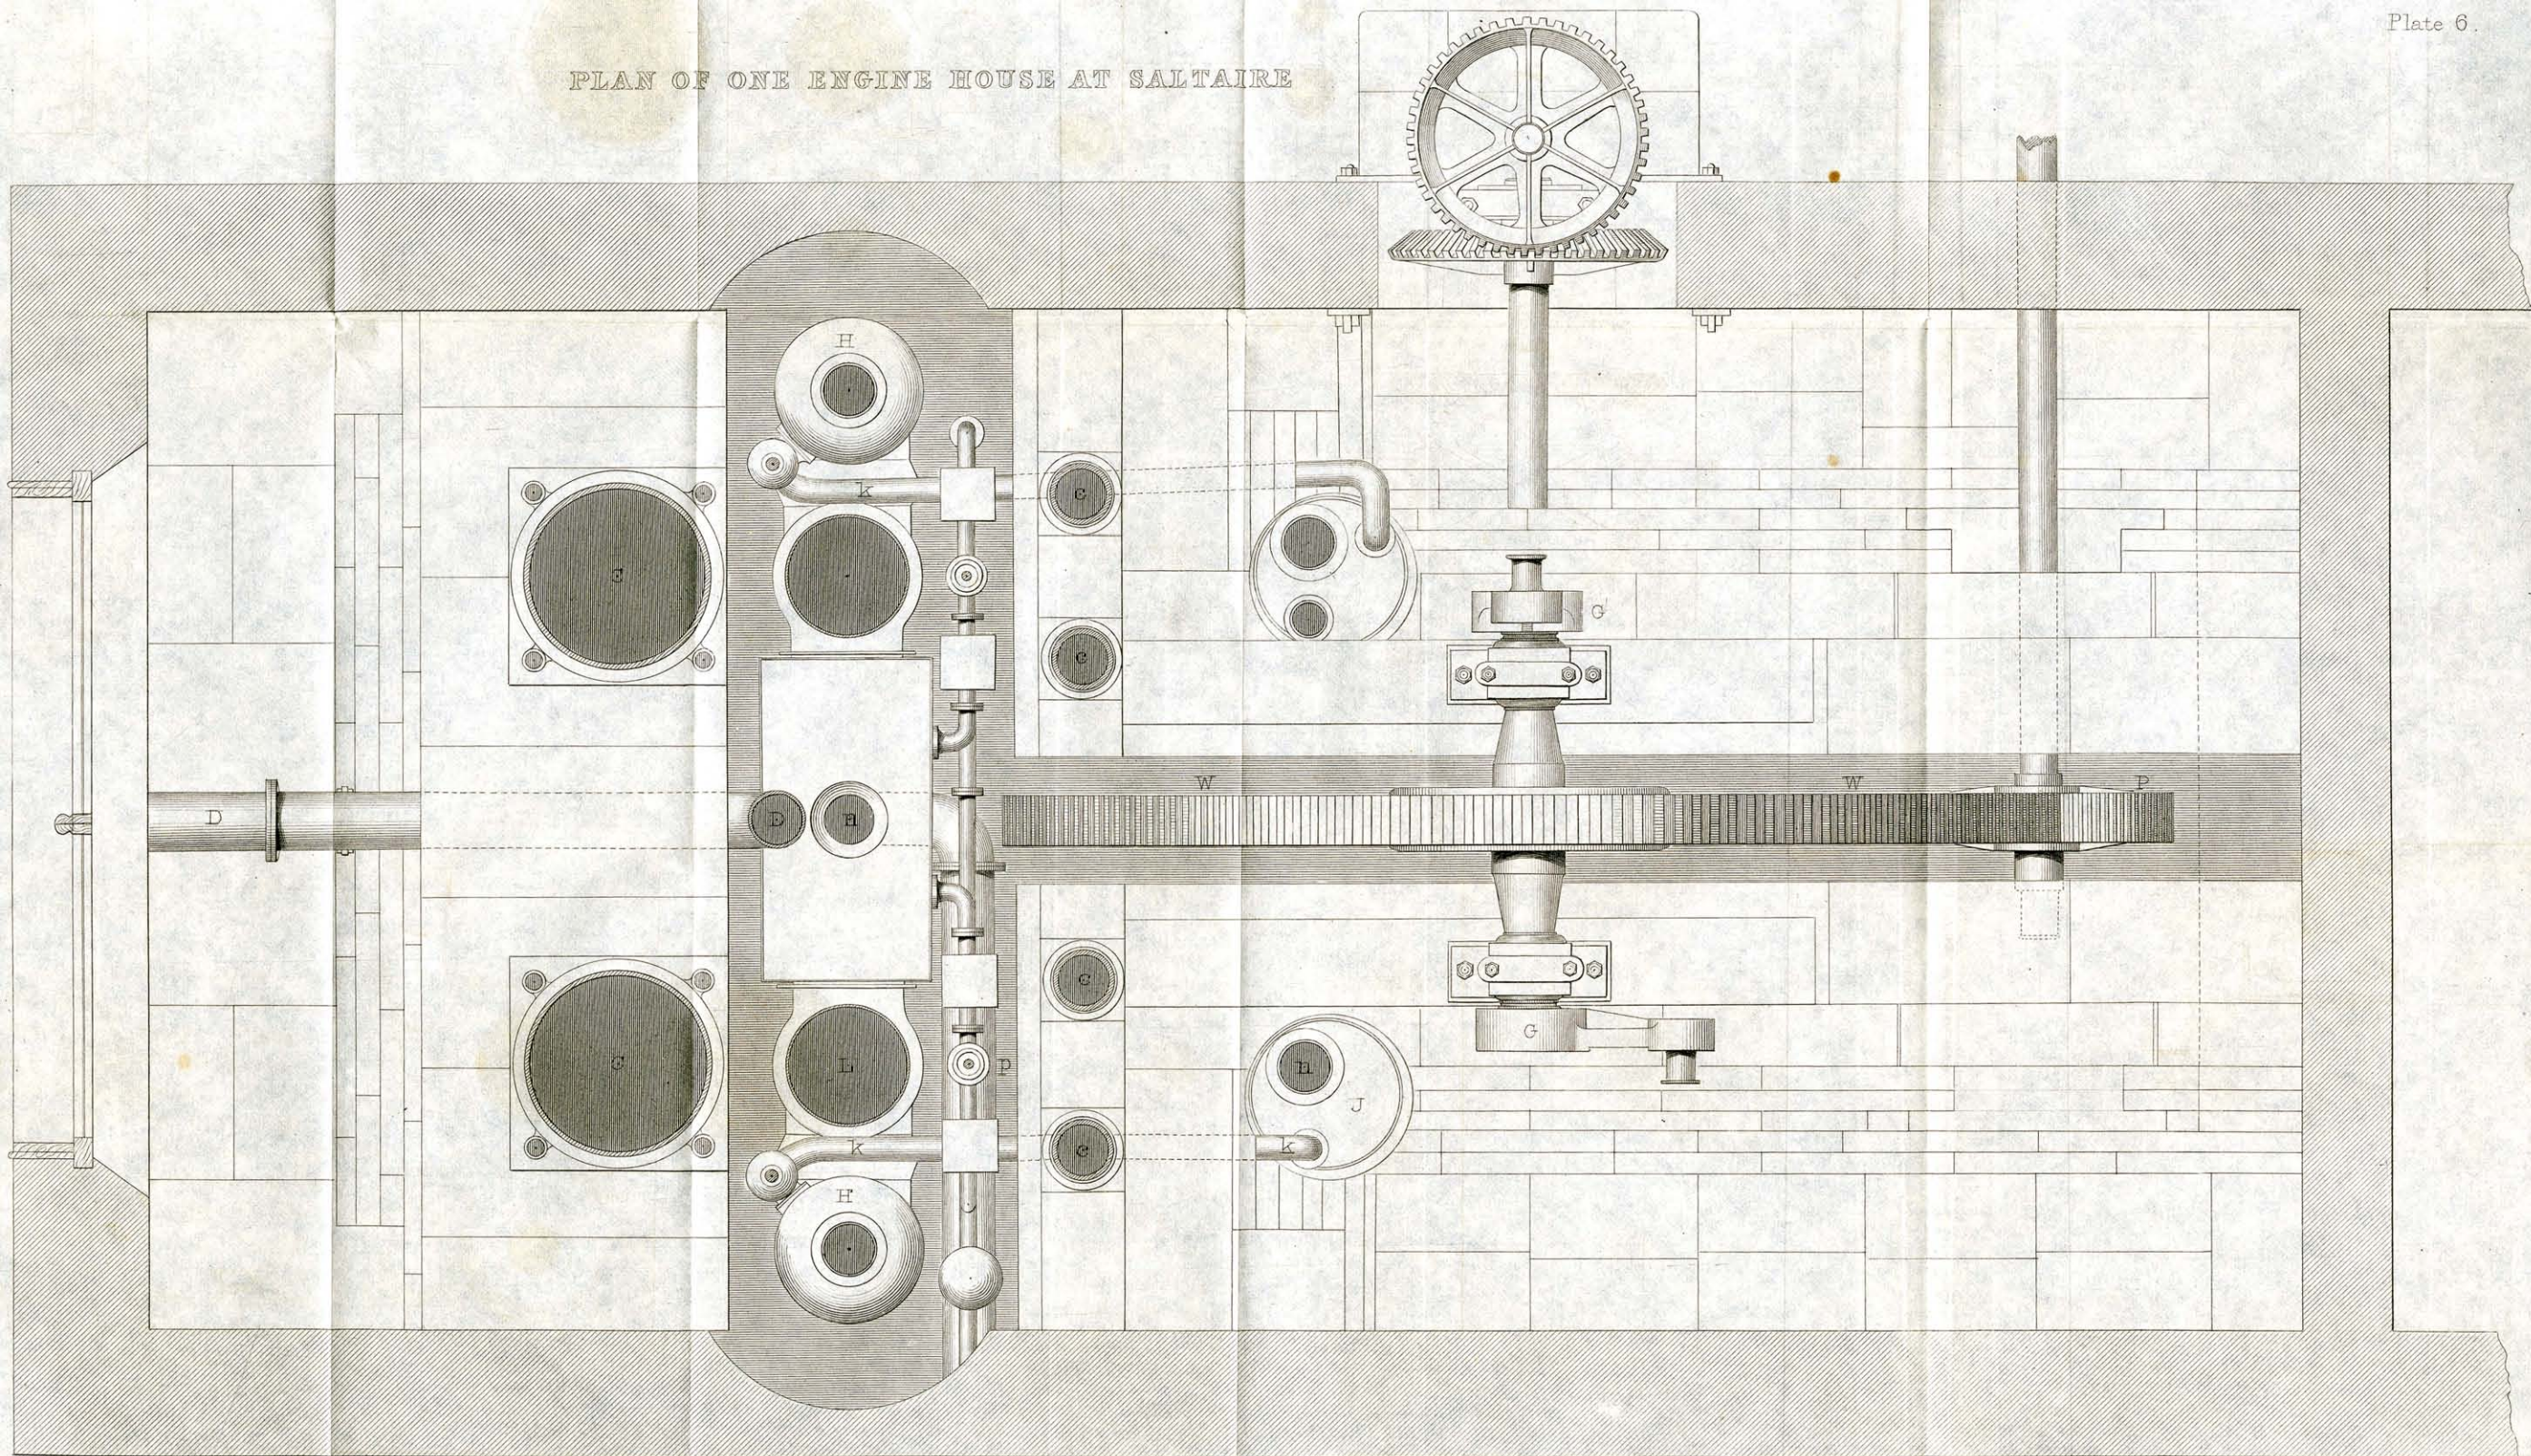

Inches 12 0 1 2 3 4 5 6 7 8 9 10 11 12 Feet