


CORN MILL OF 36 PAIRS OF STONES, SECTIONAL ELEVATION.

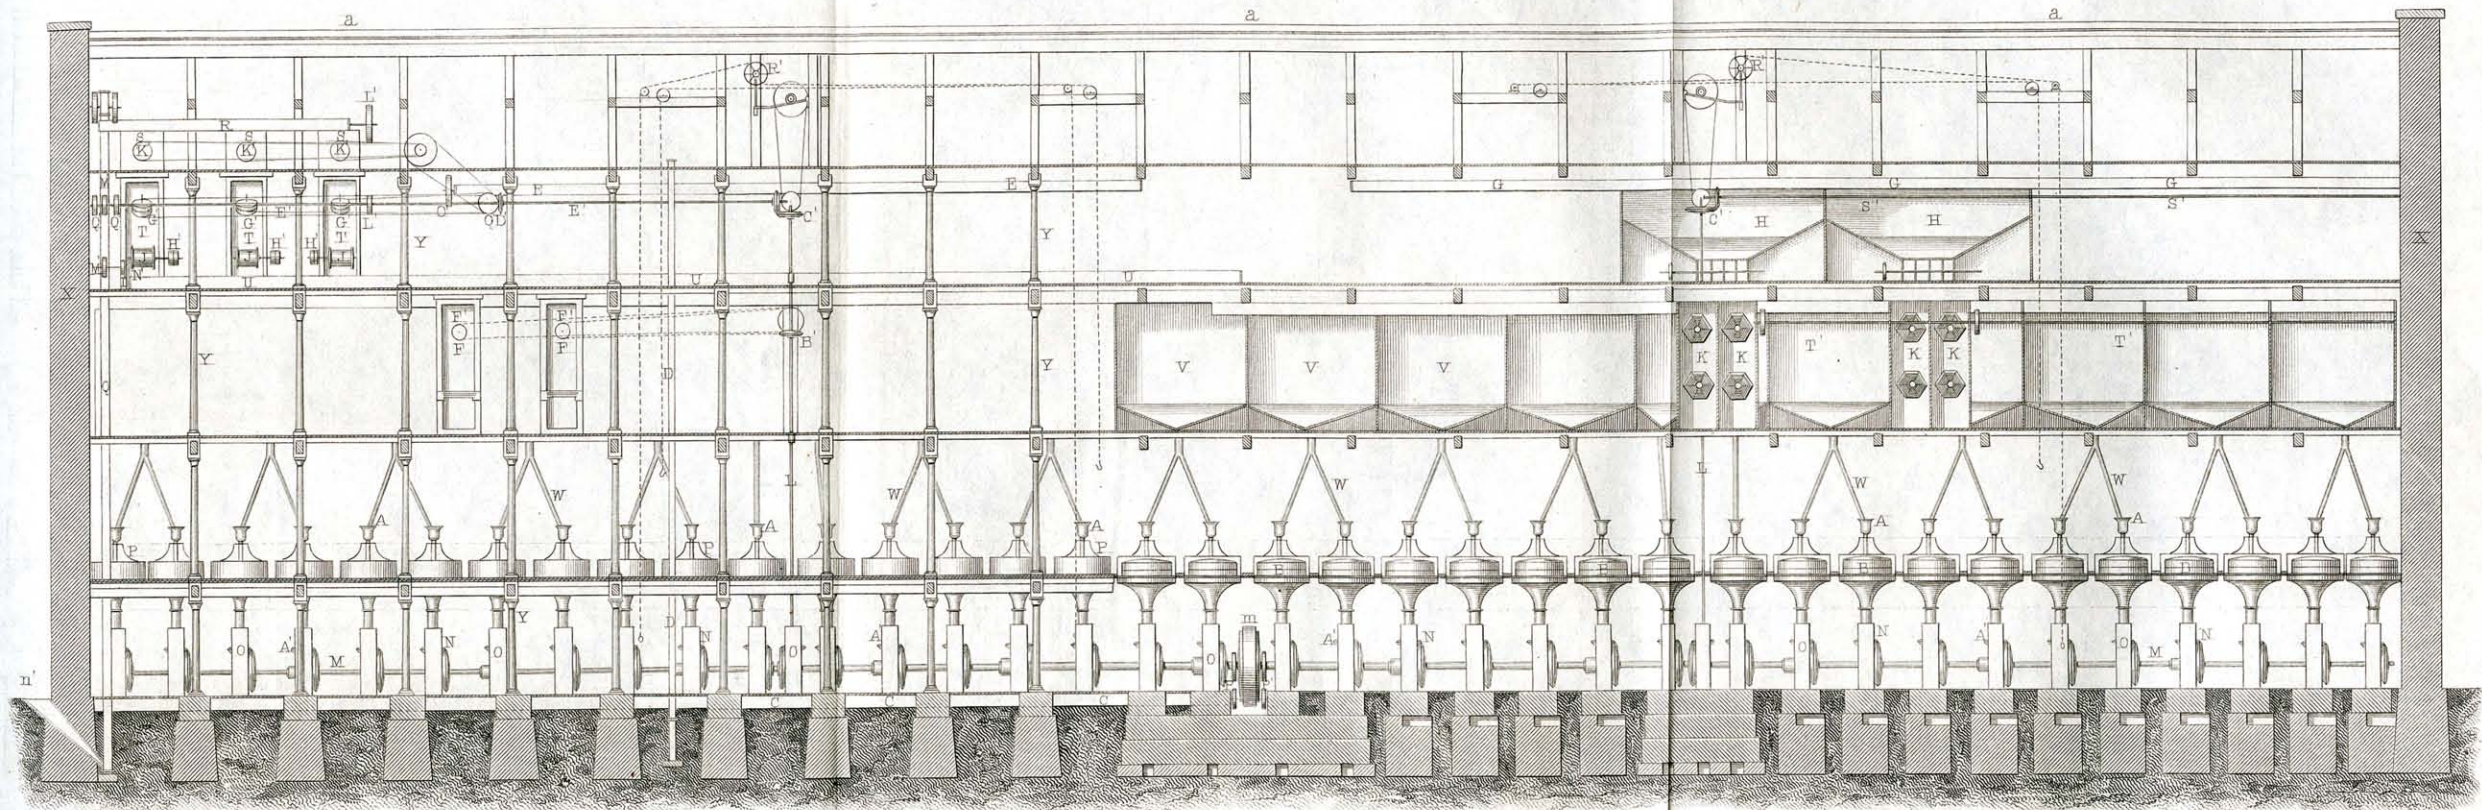

4 8 12 16 20 24 Feet.