







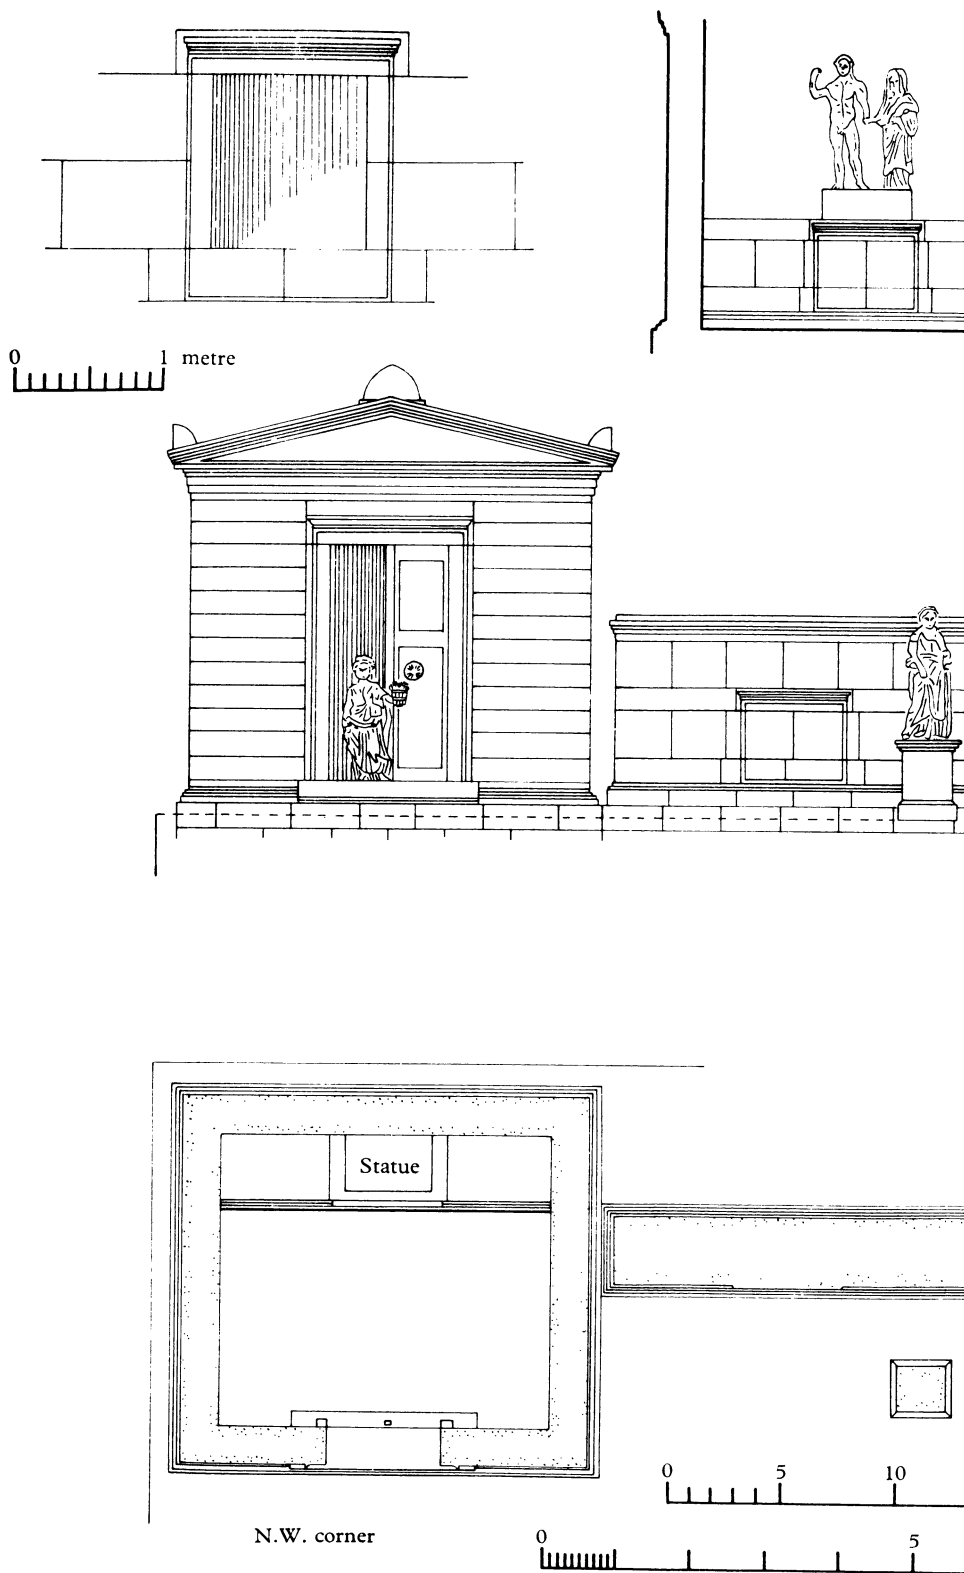


Fig. 72. Screen-wall and aedicules: restored details.

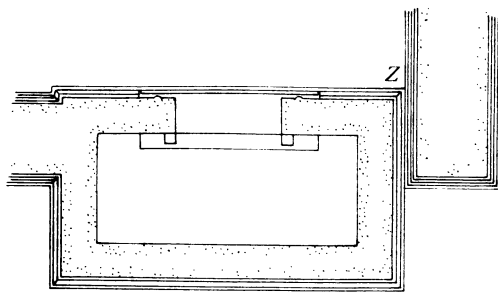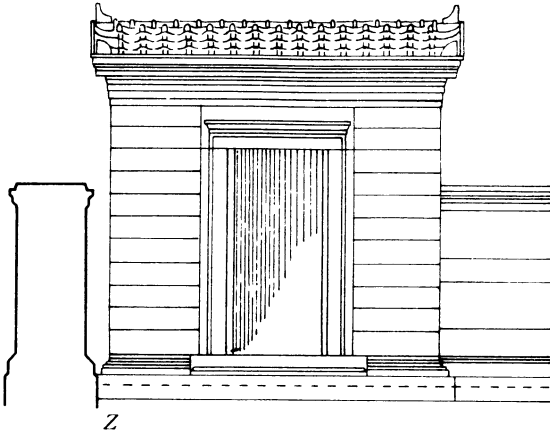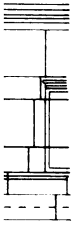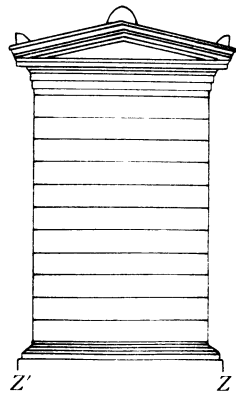

S.E. corner

15 20 feet

10 metres

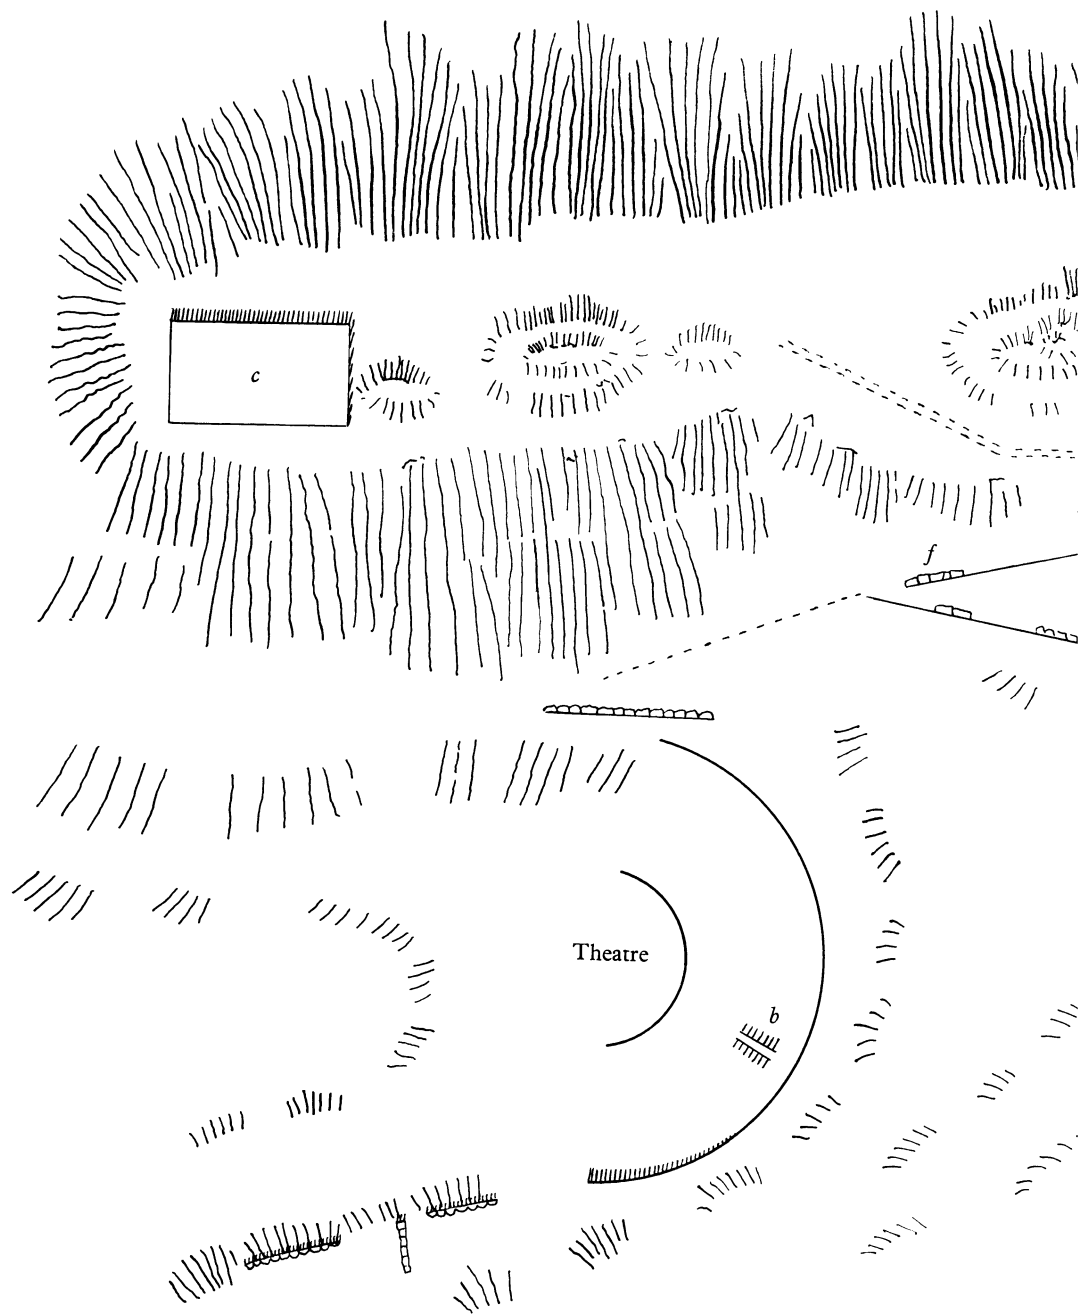
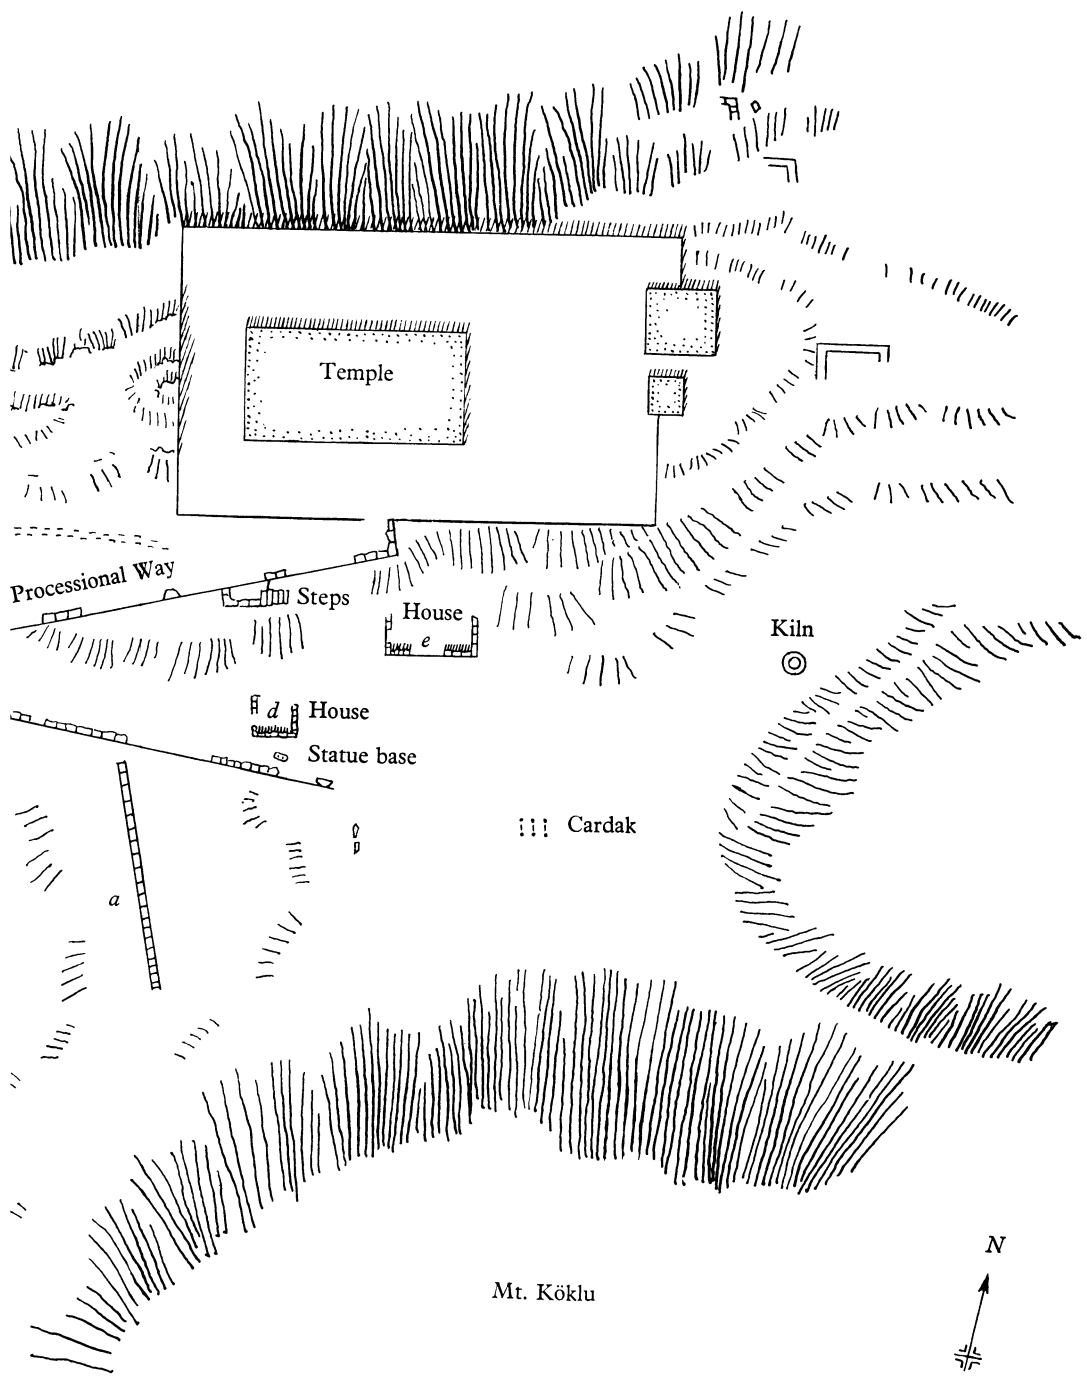


Fig. 77. Pazarlık: general plan of site (not to scale).



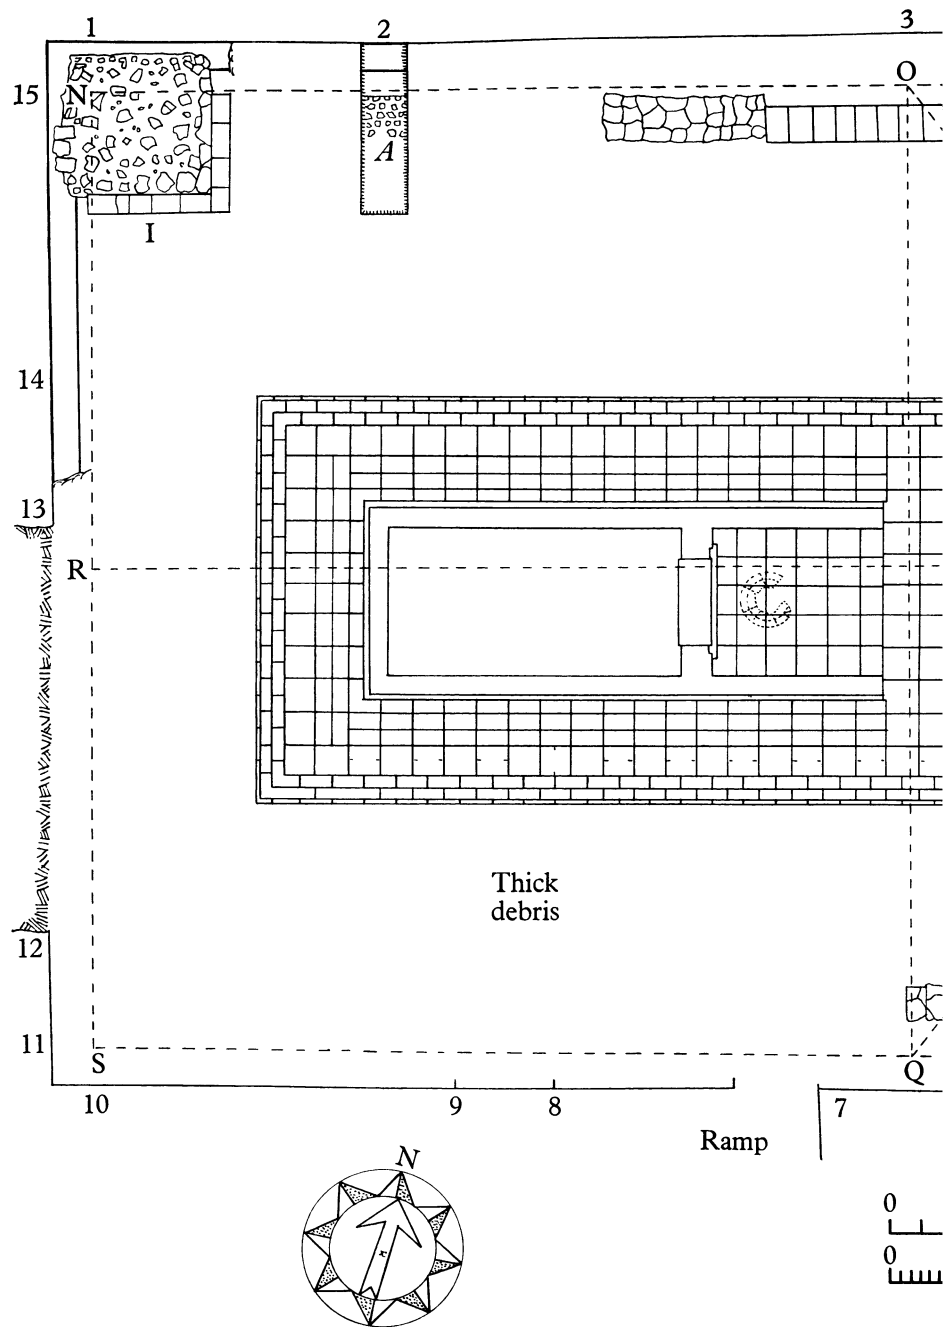


Fig. 78. Plan of temple platform, showing excavations.

