

SECTIONS OF BREAKWATERS RUBBLE AND CONCRETE MOUNDS, AND UPRIGHT WALLS.

PLATE 6.

Fig. 1.
PLYMOUTH

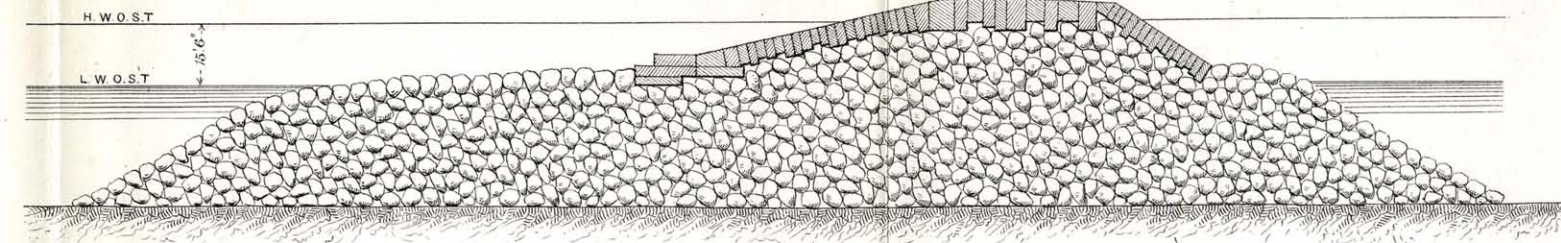


Fig. 2.
PORTLAND.
OUTER BREAKWATER

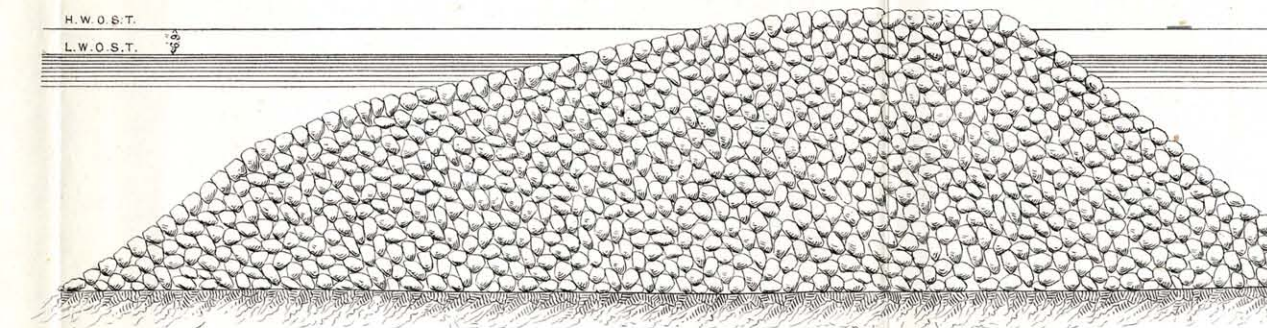


Fig. 3.
KINGSTOWN.


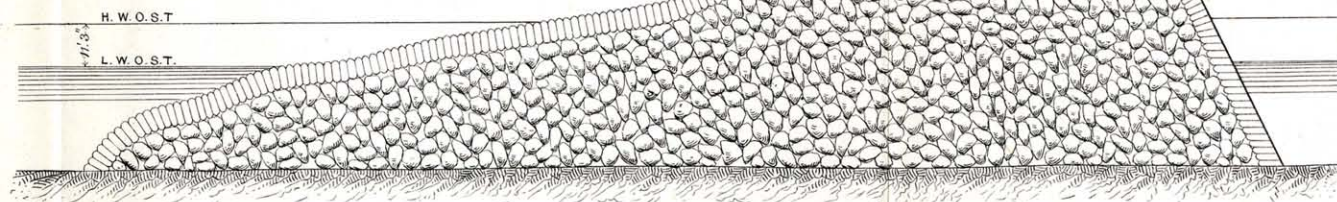


Fig. 4.
TABLE BAY.

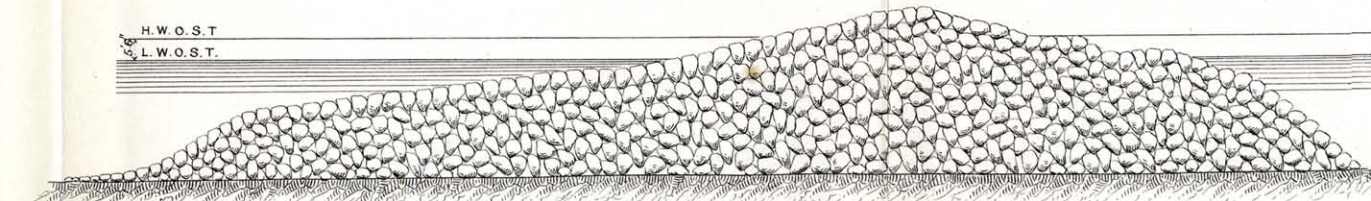

Note
Scale.—600

H.W.O.S.T.—High Water Ordinary Spring Tides
L.W.O.S.T.—Low Water do do
O.S.L.—Ordinary Sea Level.

Fig. 5.
BREST.

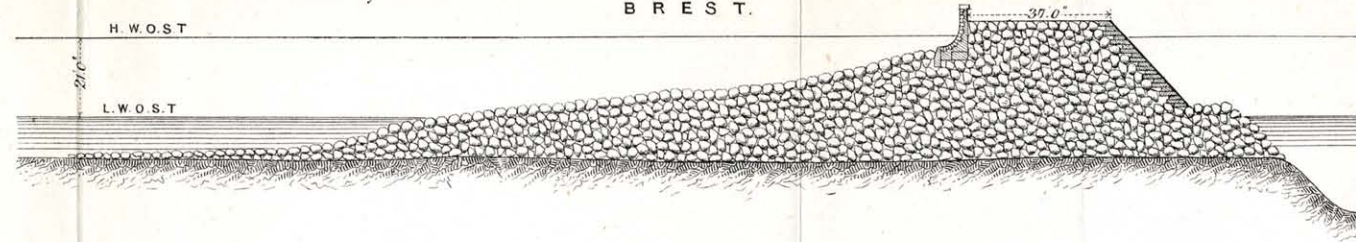


Fig. 6.
DELAWARE.

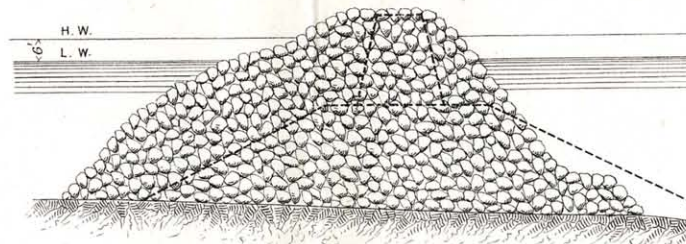


Fig. 7.
CETTE.

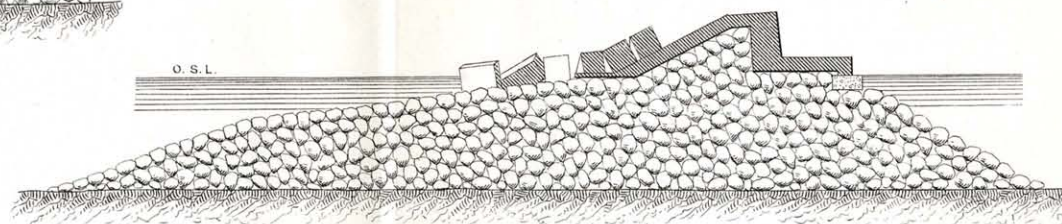


Fig. 9.
ALGIERS.

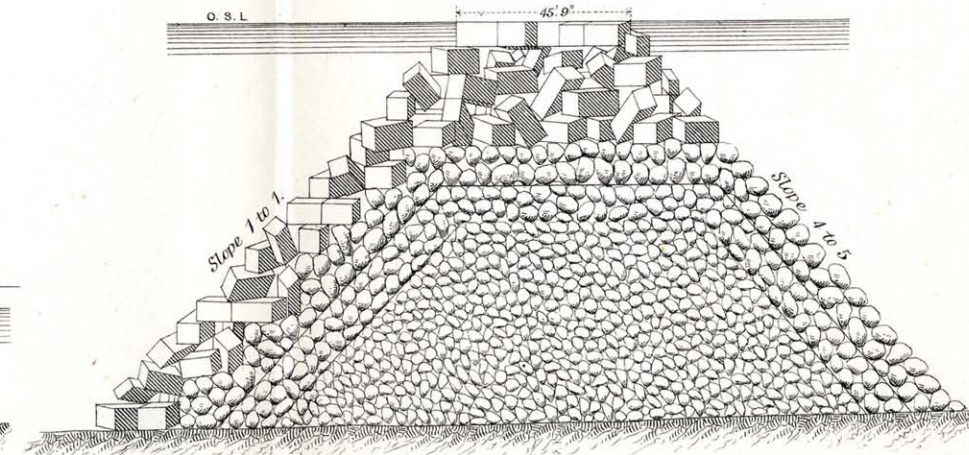


Fig. 8.
TEES.

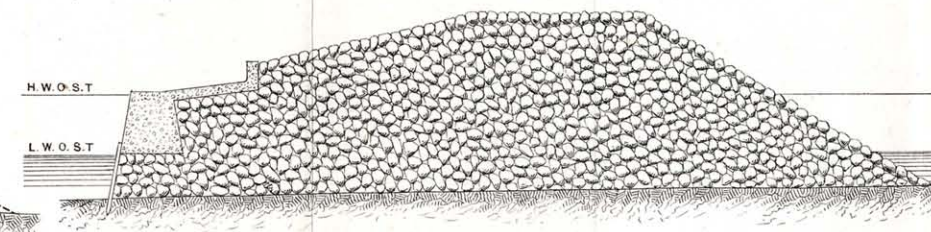


Fig. 10.
PORT SAID.
WEST BREAKWATER.
INNER PORTION



Fig. 11.
PORT SAID
MAIN PORTION

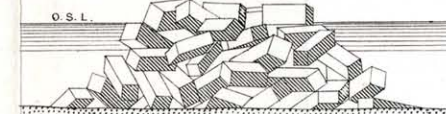


Fig. 12.
PORT SAID.
OUTER END

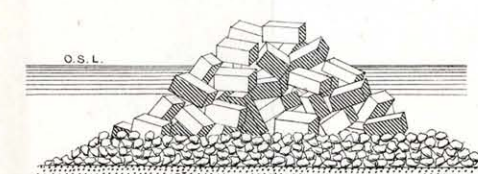


Fig. 15.
ABERDEEN.
SOUTH BREAKWATER

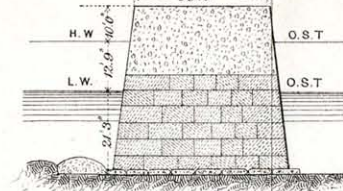


Fig. 16.
ABERDEEN.
NORTH PIER

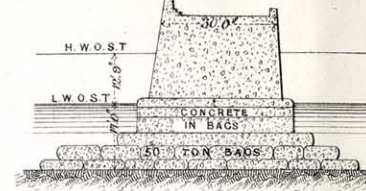


Fig. 17
NEWHAVEN.

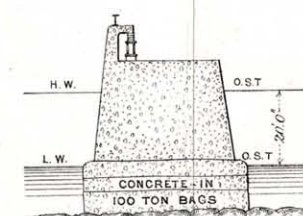


Fig. 18.
BUCKIE.

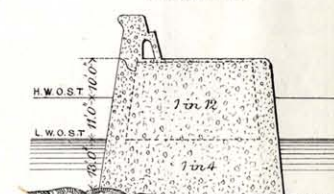


Fig. 19.
YMUIDEN.
AMSTERDAM SHIP CANAL

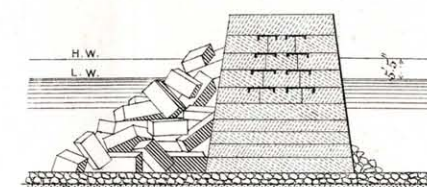


Fig. 20.
WHITEHAVEN.
WEST PIER.

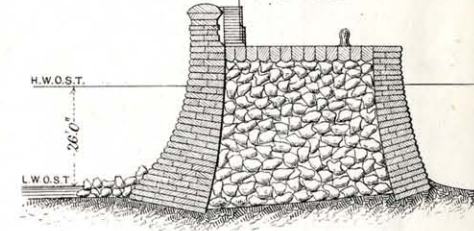


Fig. 13.
BIARRITZ.


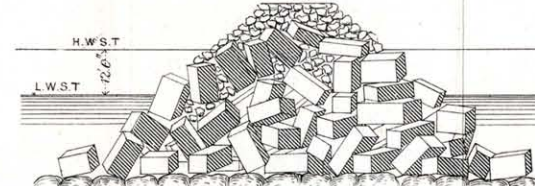


Fig. 14.
ALEXANDRIA.



Fig. 21.
DOVER.

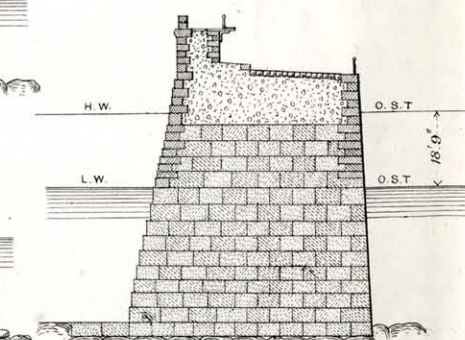

Scale 250 Feet