

BLECHINGLEY TUNNEL. CENTRES AND METHOD OF USING THEM.

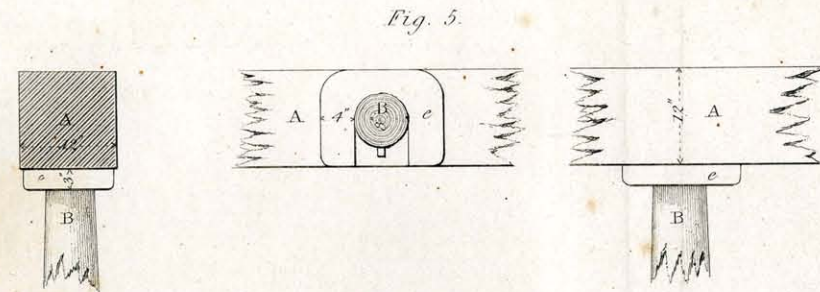
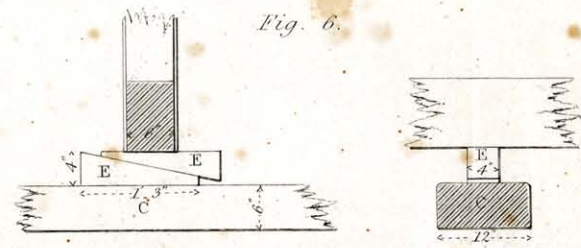


Fig. 1.

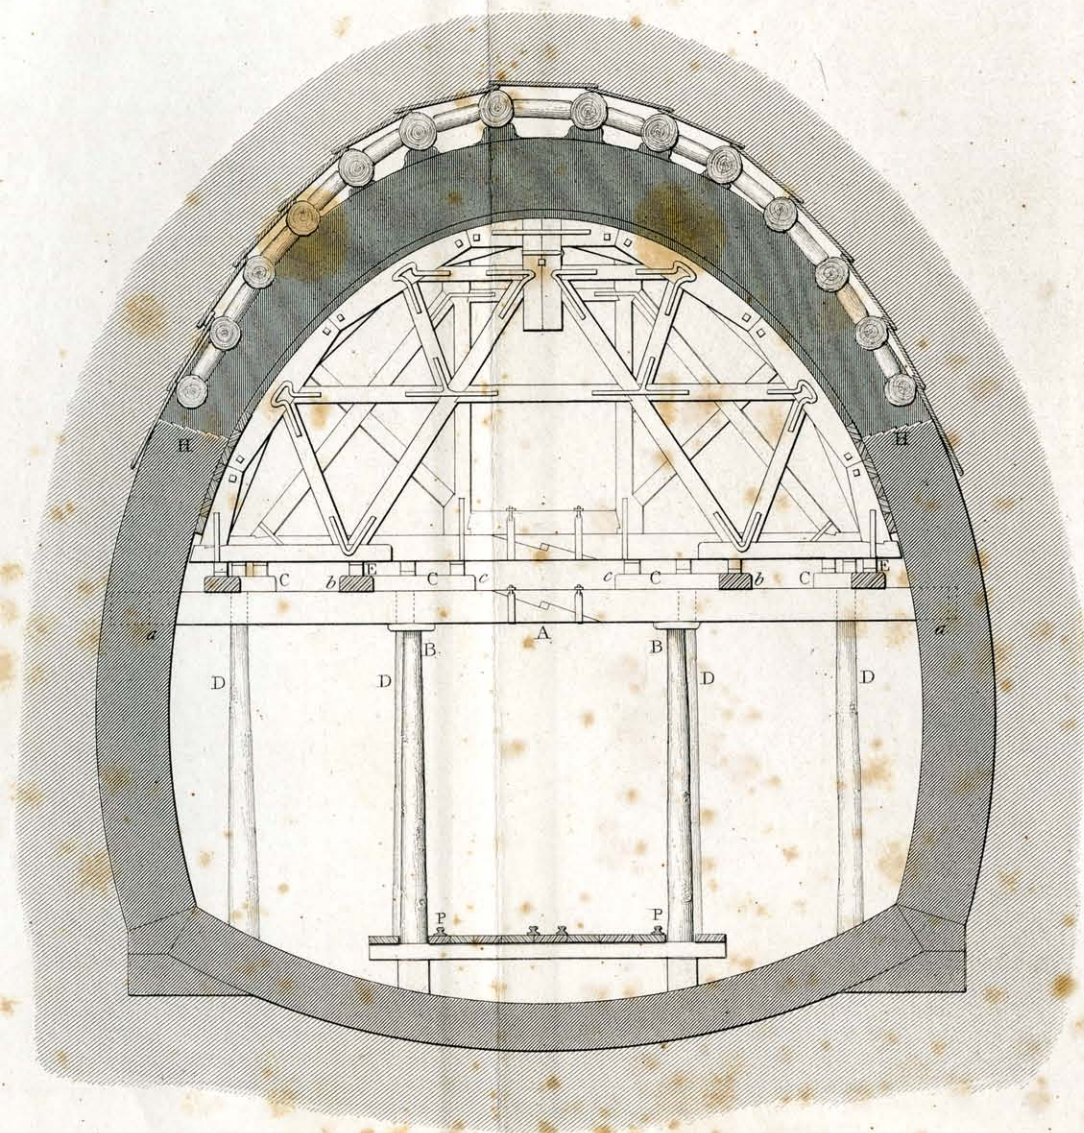


Fig. 2.

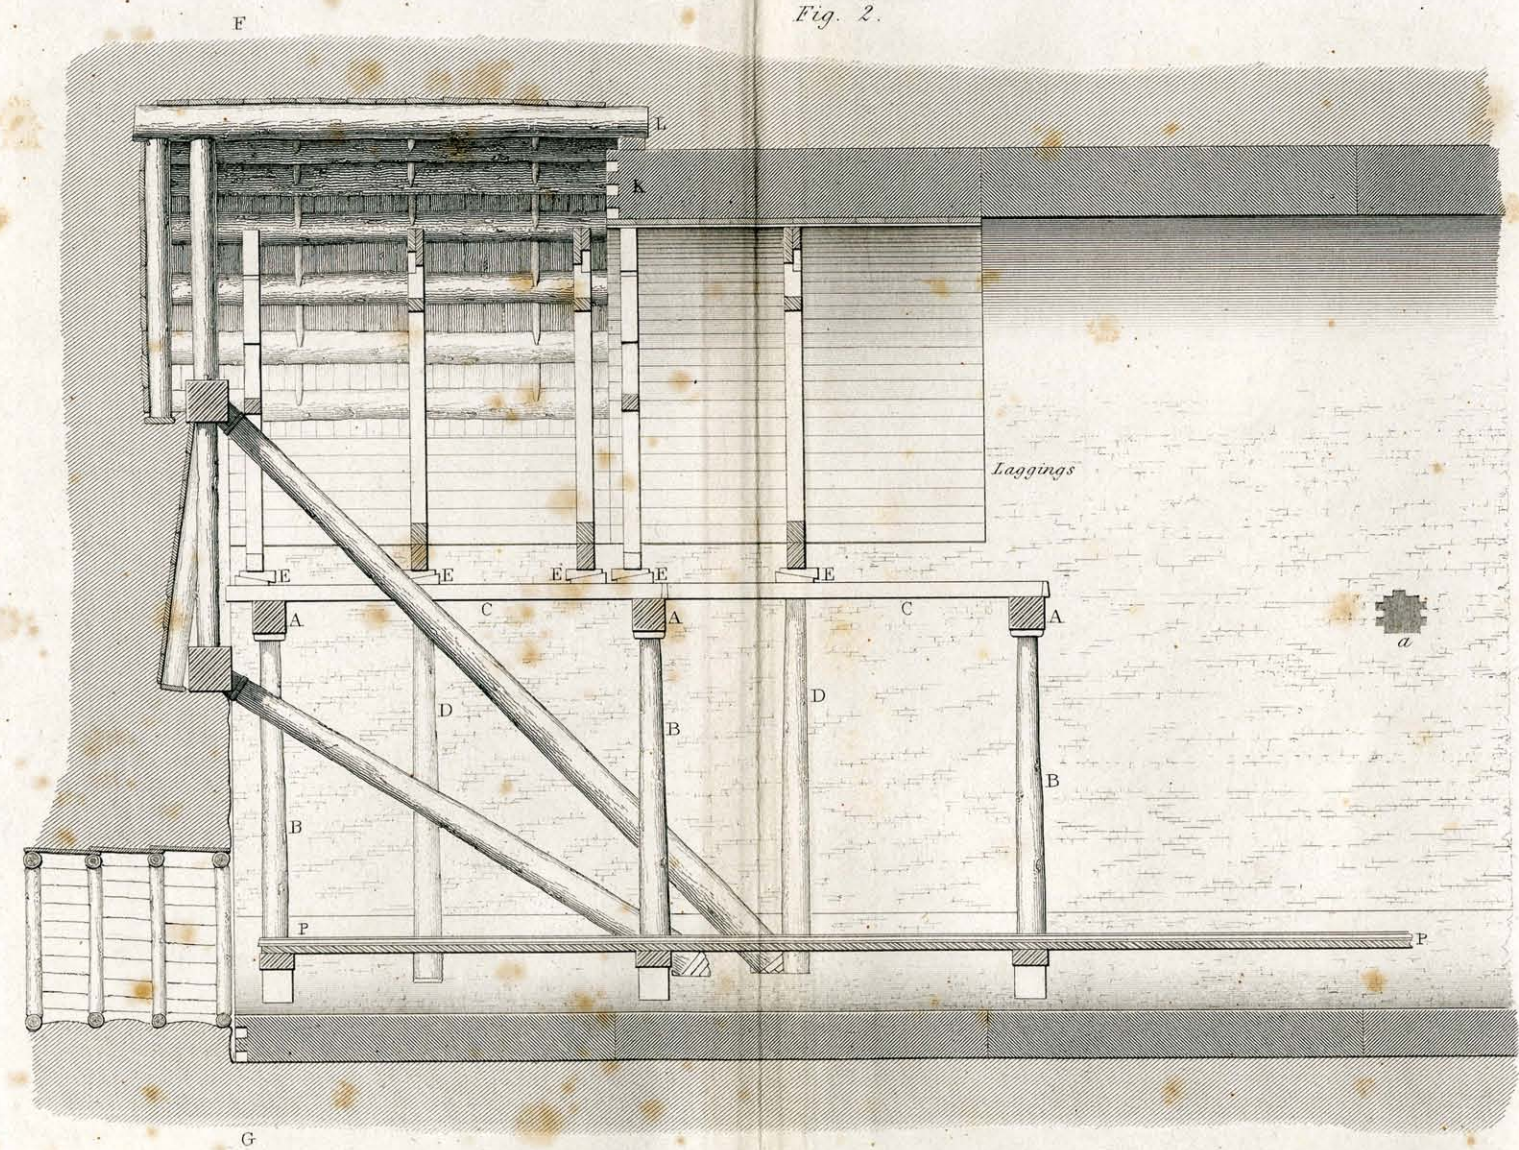


Fig. 3.

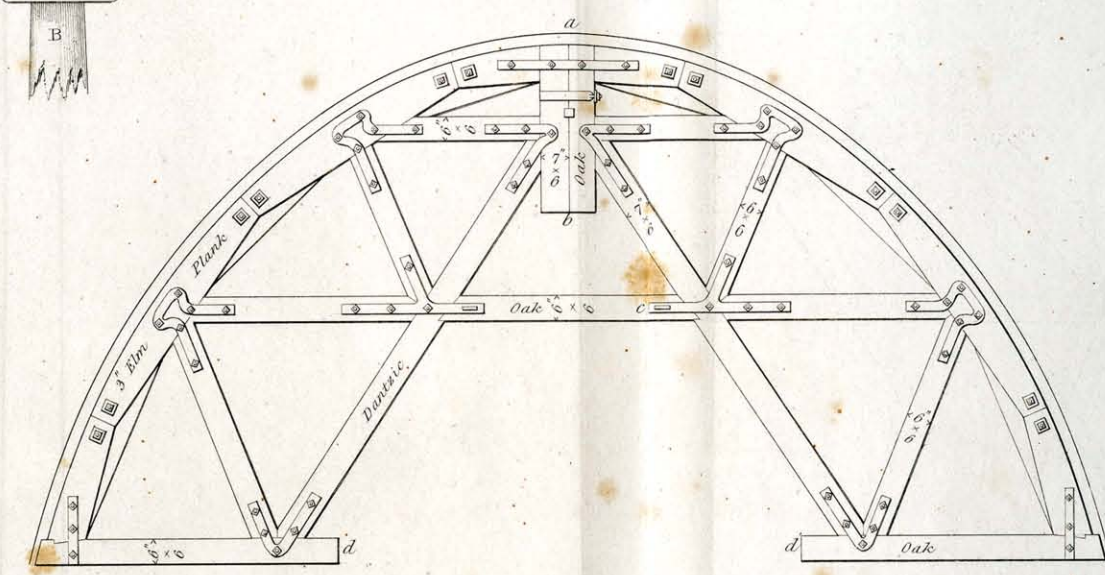


Fig. 4.

