

THE MANCHESTER SHIP CANAL COY.

(BRIDGEWATER CANALS UNDERTAKING.)



BRIDGEWATER DOCKS AT RUNCORN.

SCALE.



Note.

Figures on blue denote depth of water below level of 14 ft. 2 in. tide.

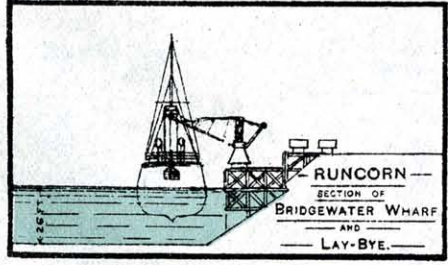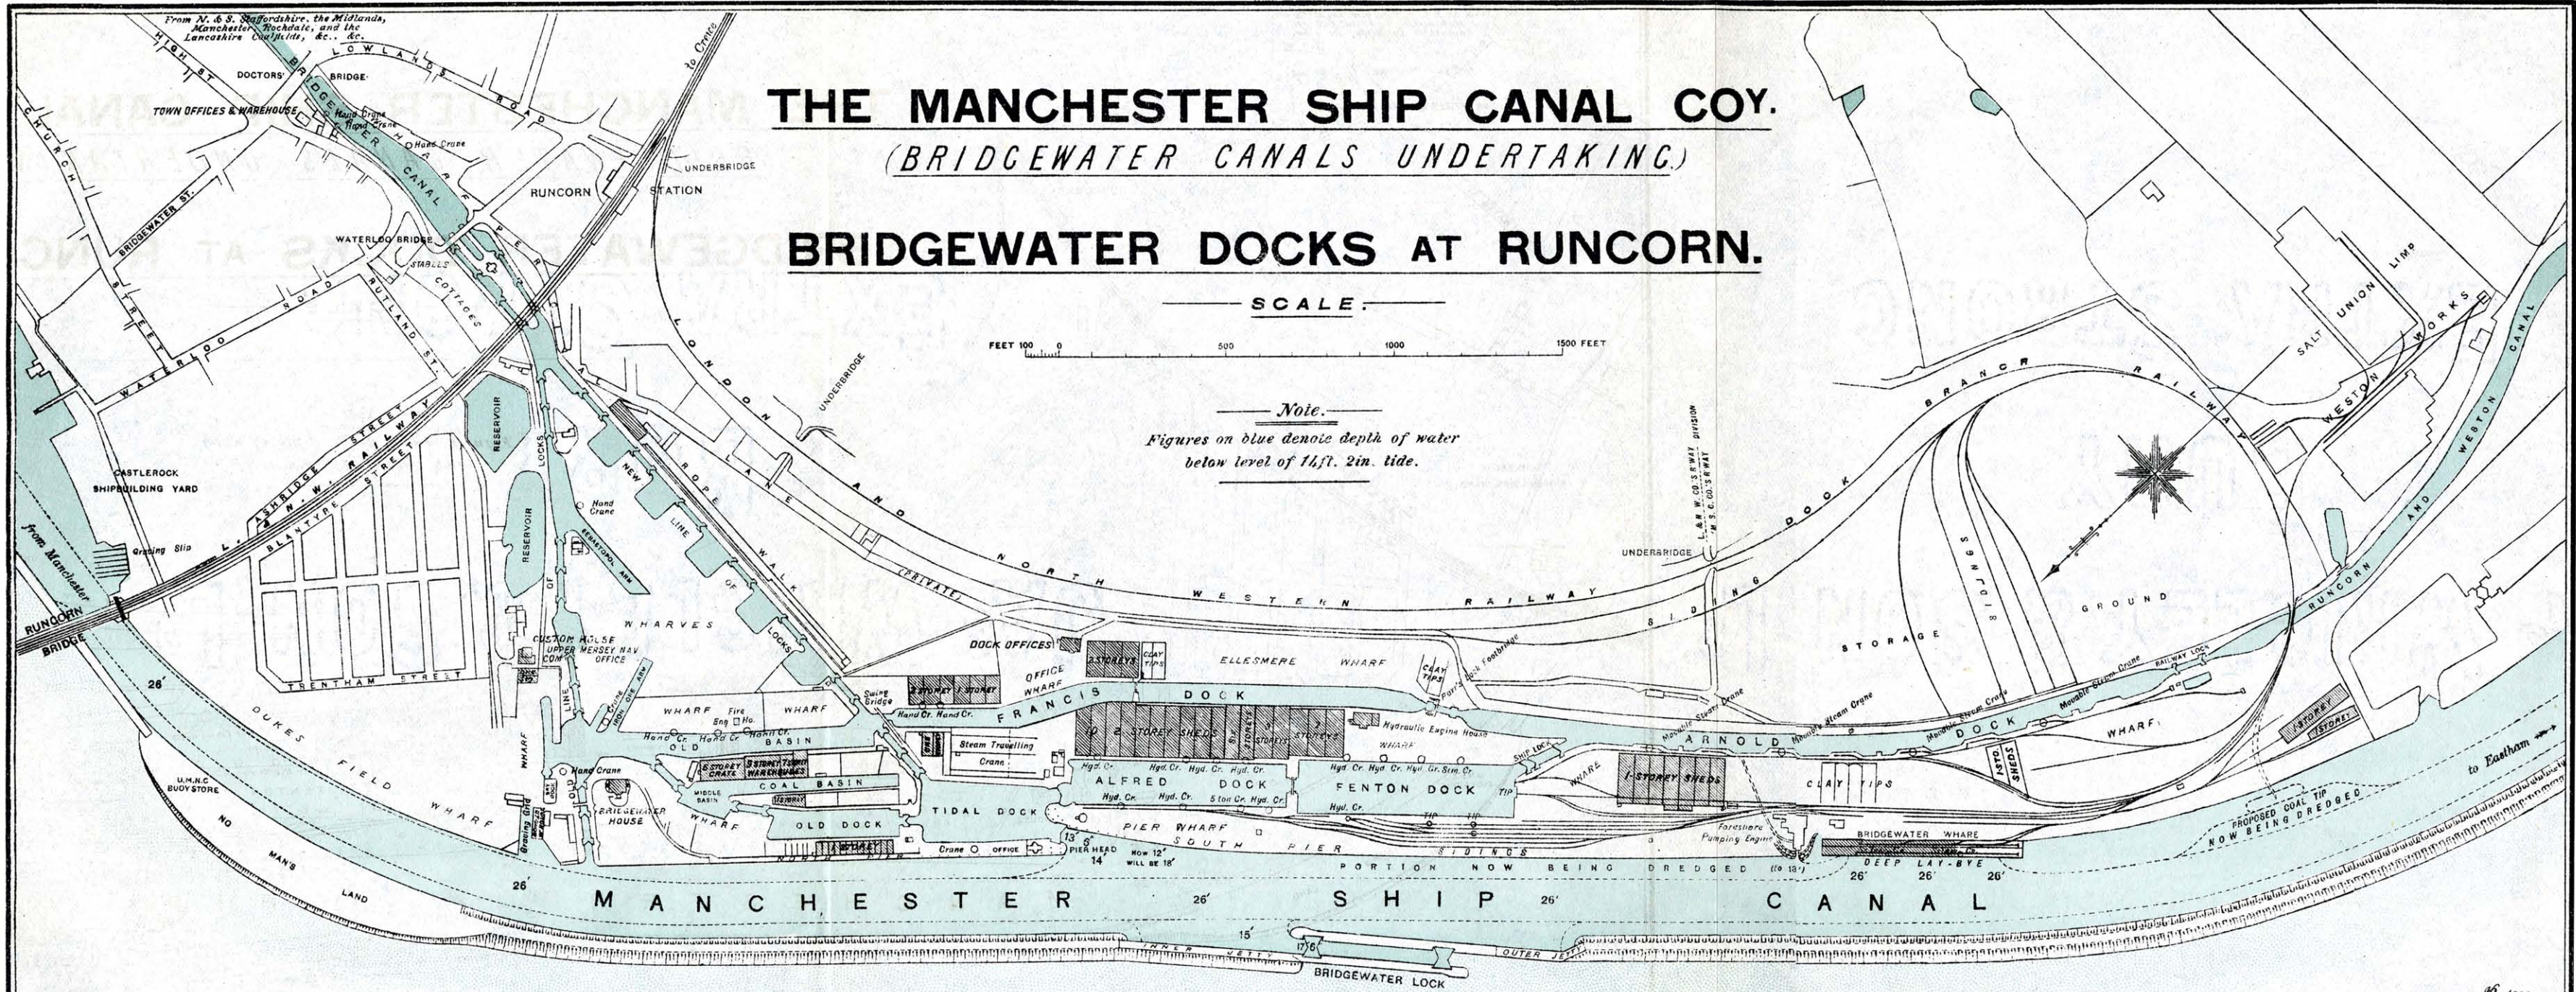

R I V E R M E R S E Y

NOTICE.
Dock Rates and other Charges obtainable at
THE DOCK OFFICE,
RUNCORN;
or from
THE BRIDGEWATER CANAL MANAGER,
BRIDGEWATER OFFICES,
CHESTER ROAD,
MANCHESTER.