


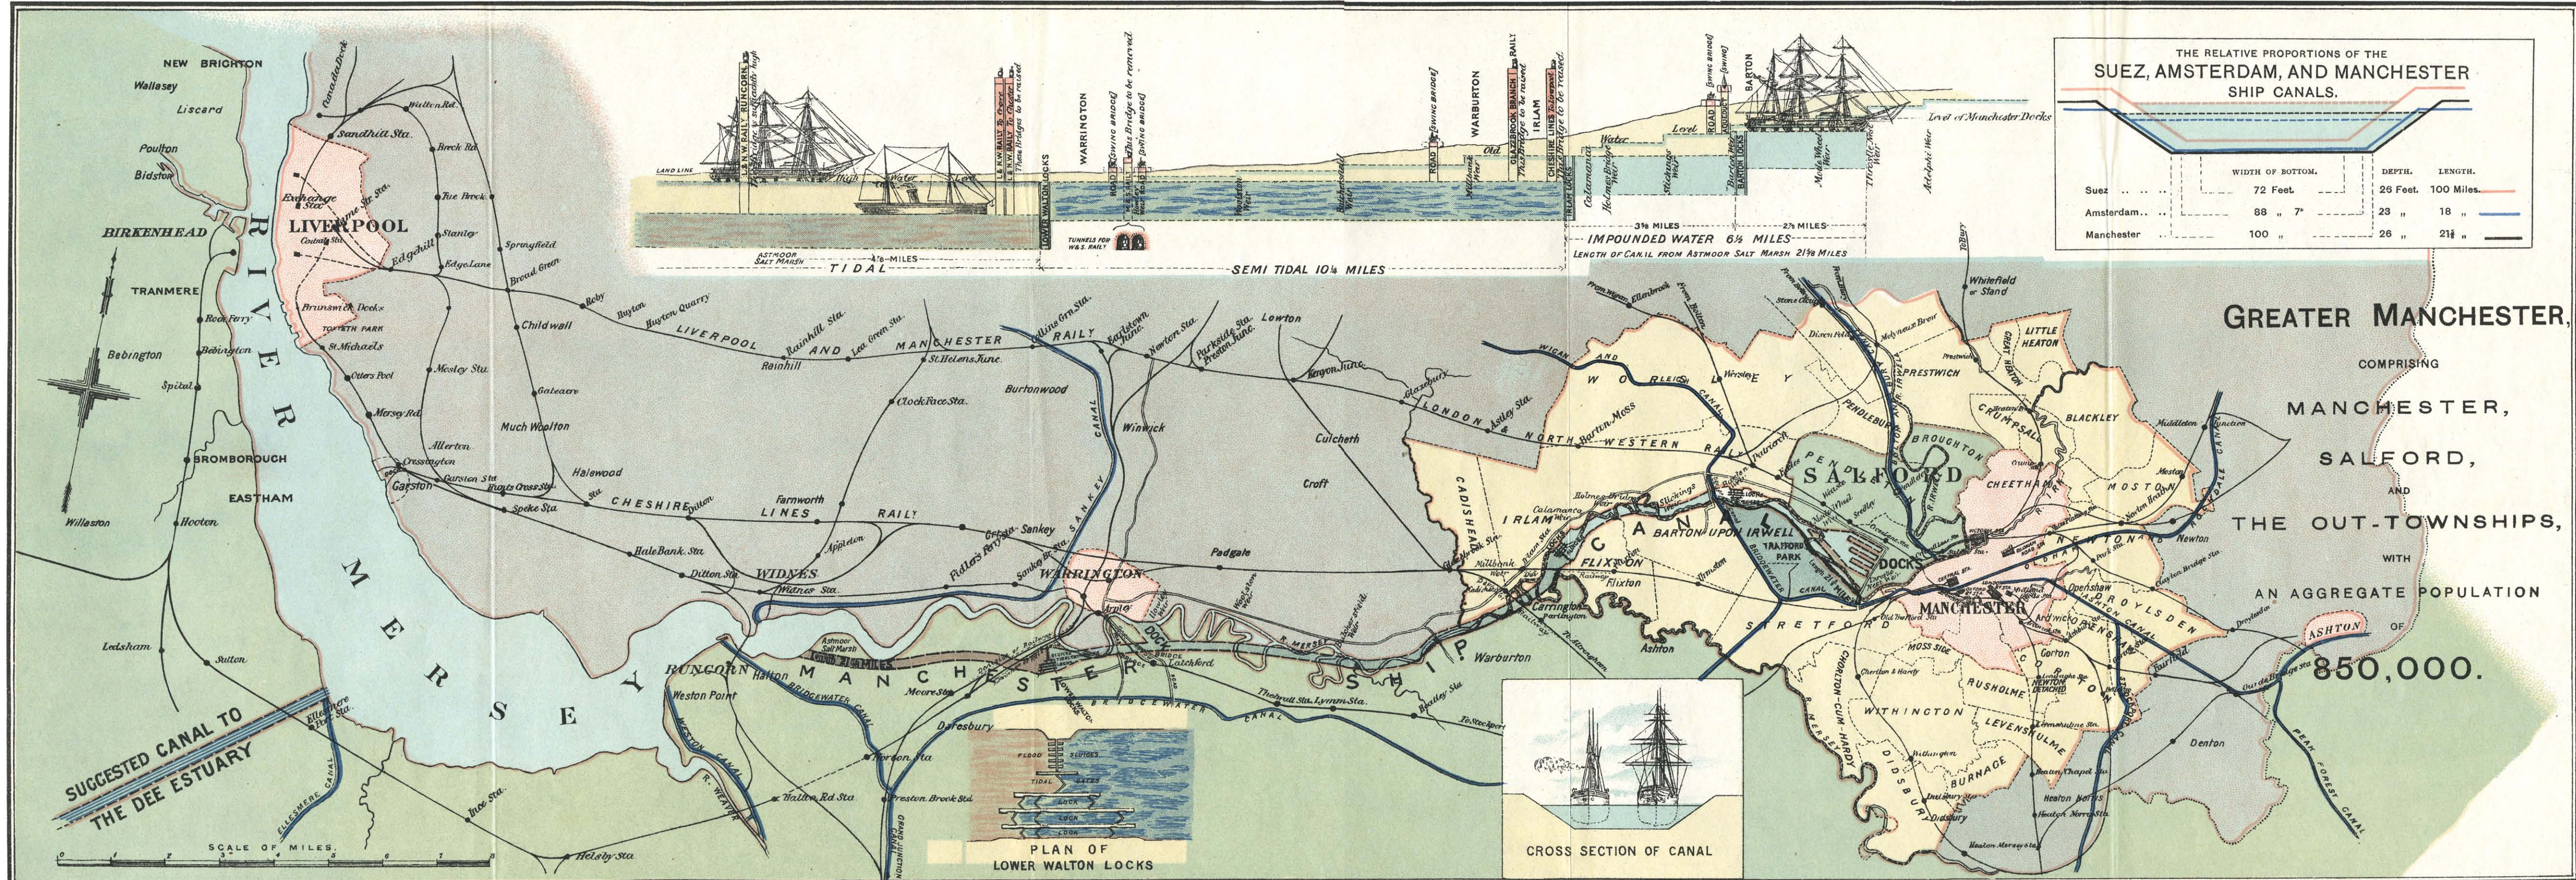

MR. BODDINGTON'S PLAN, WITH ENTRANCE AT RUNCORN AND RAILWAY PASSING UNDER CANAL; SCHEME AS APPLIED FOR IN THE BILL OF 1883.