


SECTIONAL GROUND PLAN
OF
THE CATRINE WATER-WHEELS

(ON THE RIVER AYR) As Constructed by Messrs Fairbairn & Lillie - 1827.

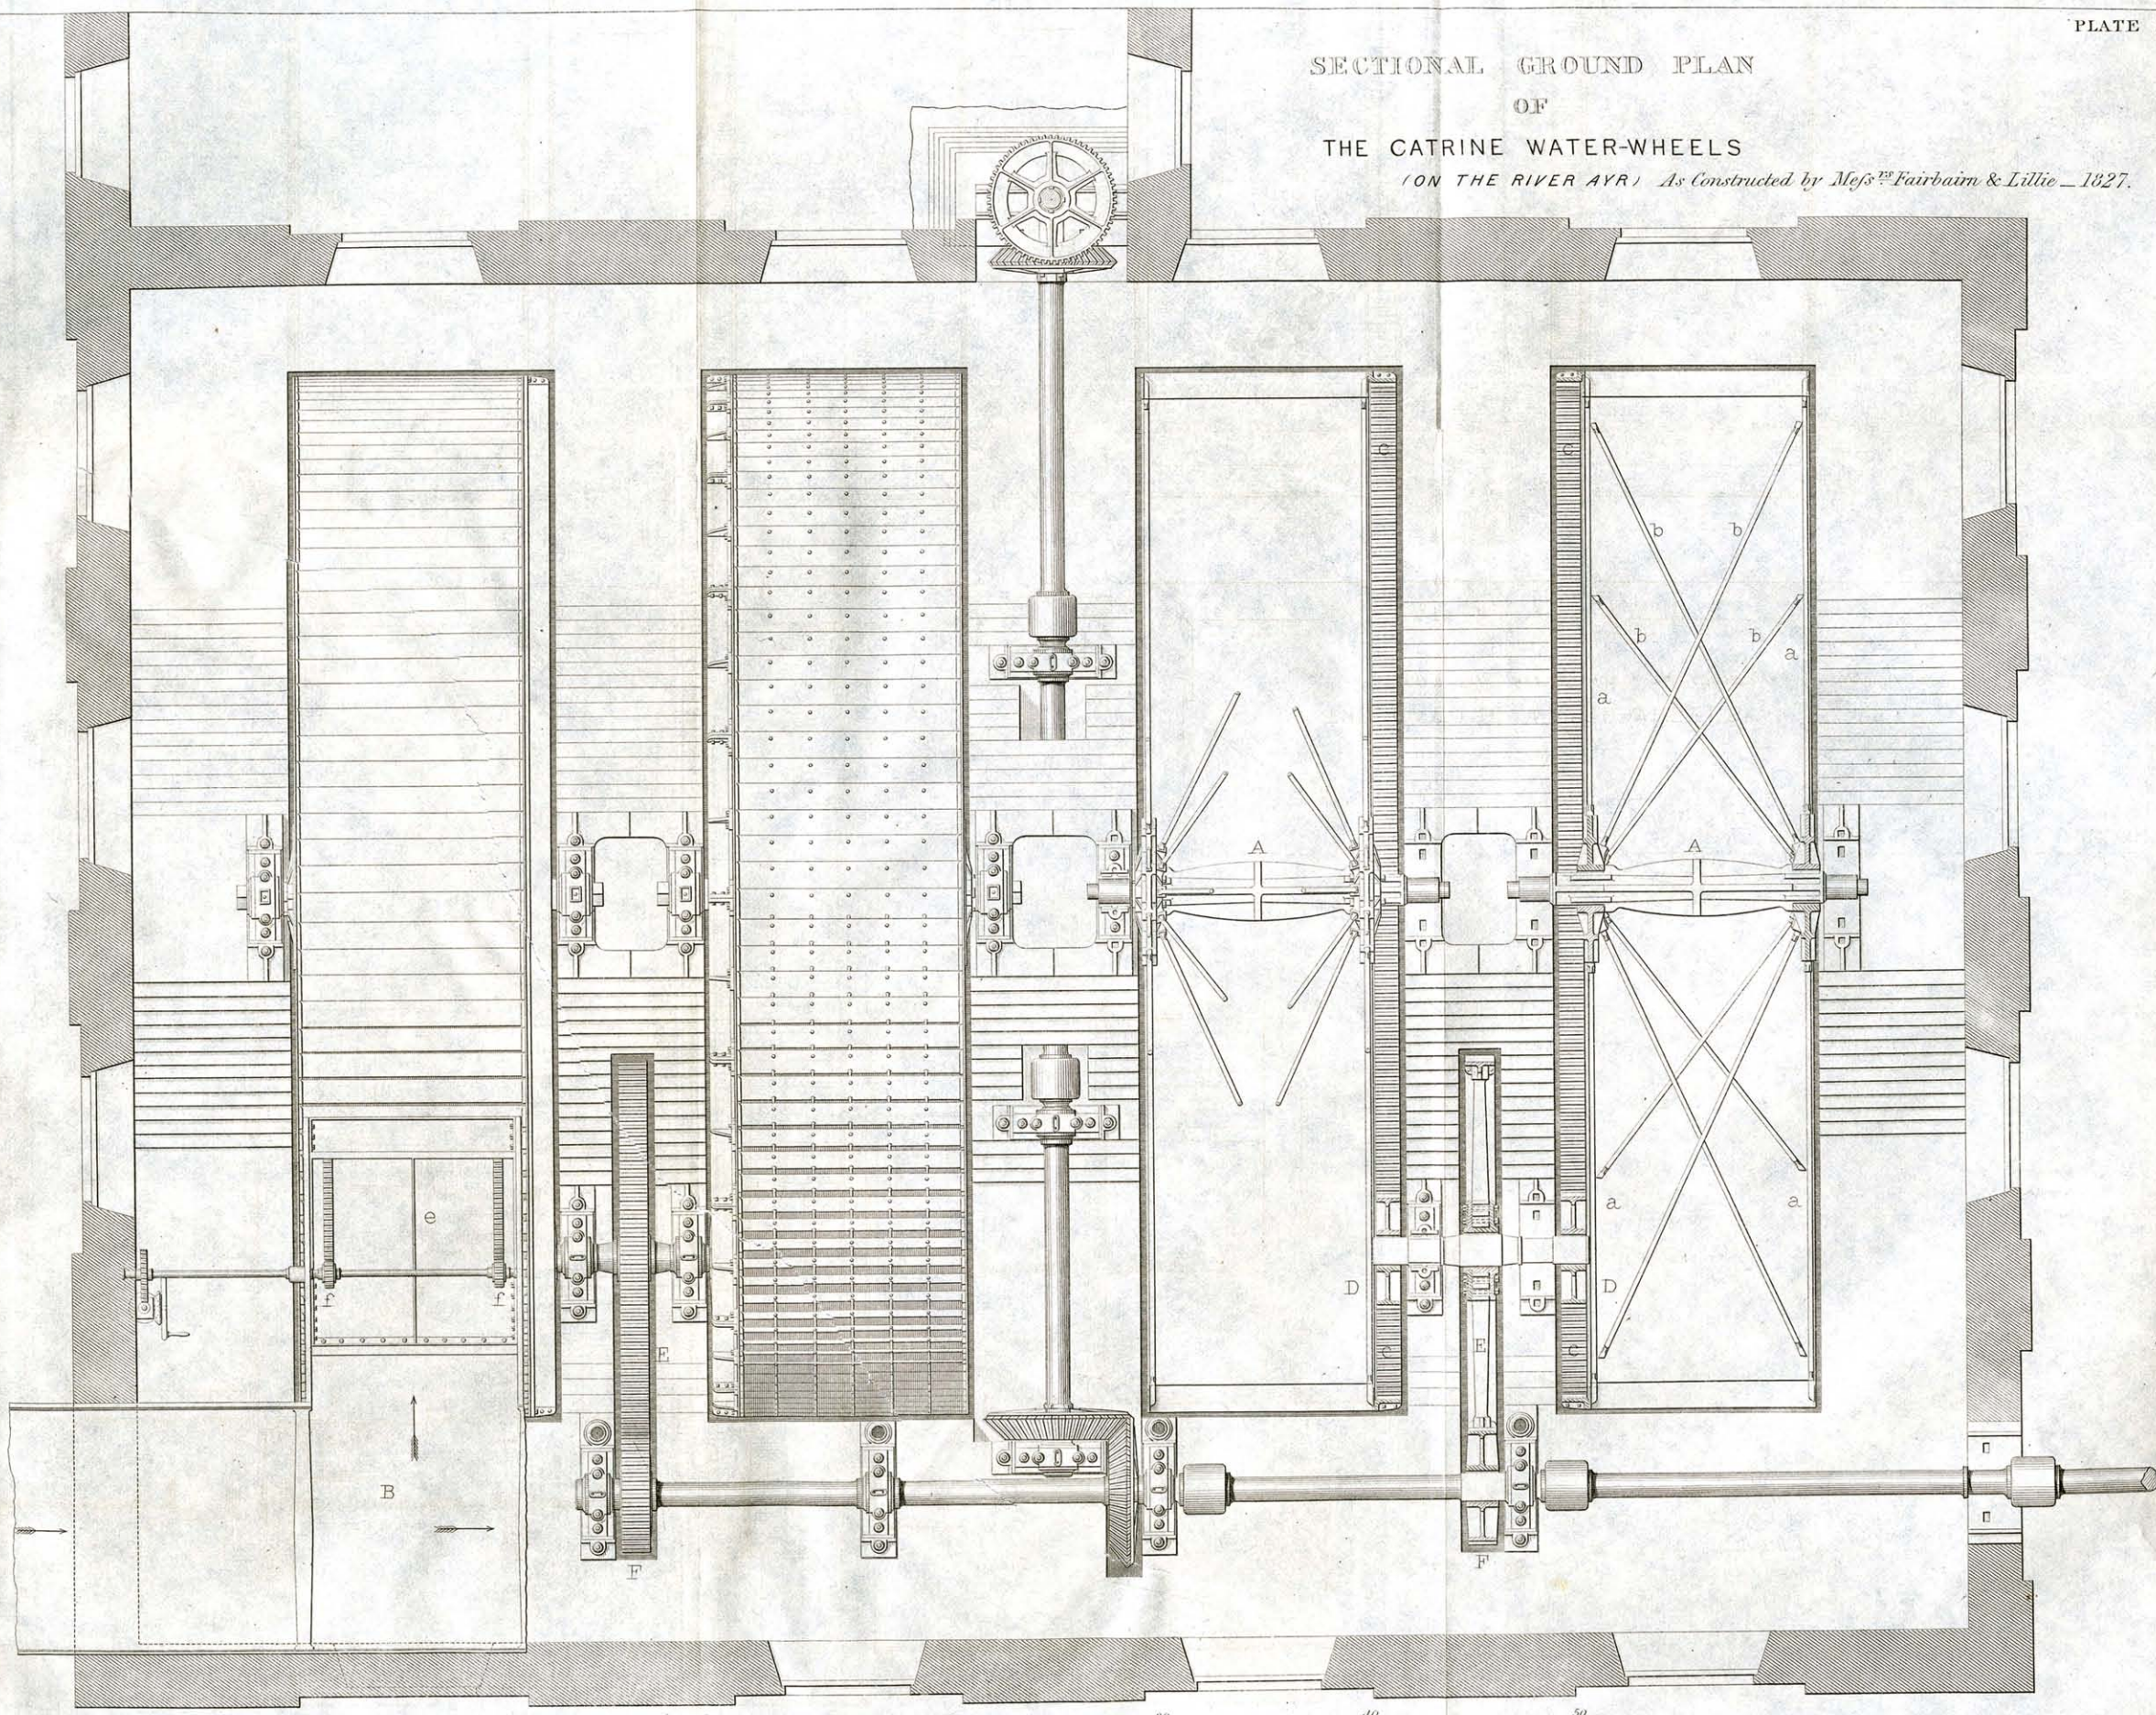

Scale of 1 2 3 4 5 6 7 8 9 10 15 20 30 40 50 Feet