

Scale to Gates and Caissons 1/100
" " Graving Docks 1/600

LOCK GATES.

Fig. 2.
LIVERPOOL

Fig. 3.
PENARTH.

Fig. 4.
BUTE, CARDIFF.

Fig. 5.
BRISTOL.

Fig. 6.
HULL.

Fig. 7.
DUNKIRK.

Fig. 8.
SLIDING CAISSON.
PORTSMOUTH DOCKYARD

Fig. 9.
SHIP CAISSON.
DEVONPORT DOCKYARD

Fig. 10.
GRAVING DOCK. DEVONPORT.














Fig. 11.
GRAVING DOCK. CHATHAM

Fig. 12.
SECTION ON A.A.

Fig. 13.
SECTION ON B.B.

Fig. 14.
SECTION ON C.C.

Fig. 1.
SUNDERLAND

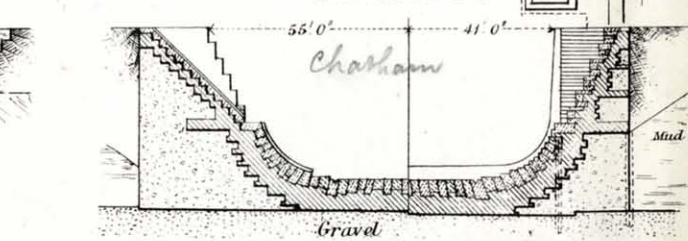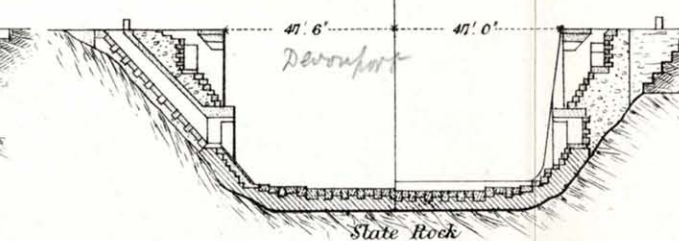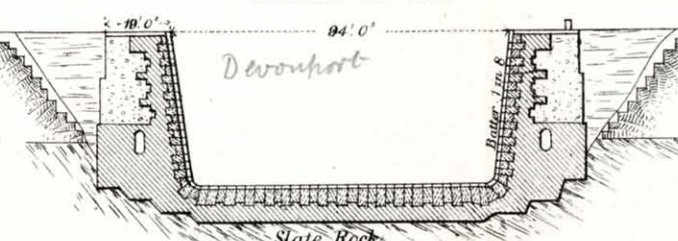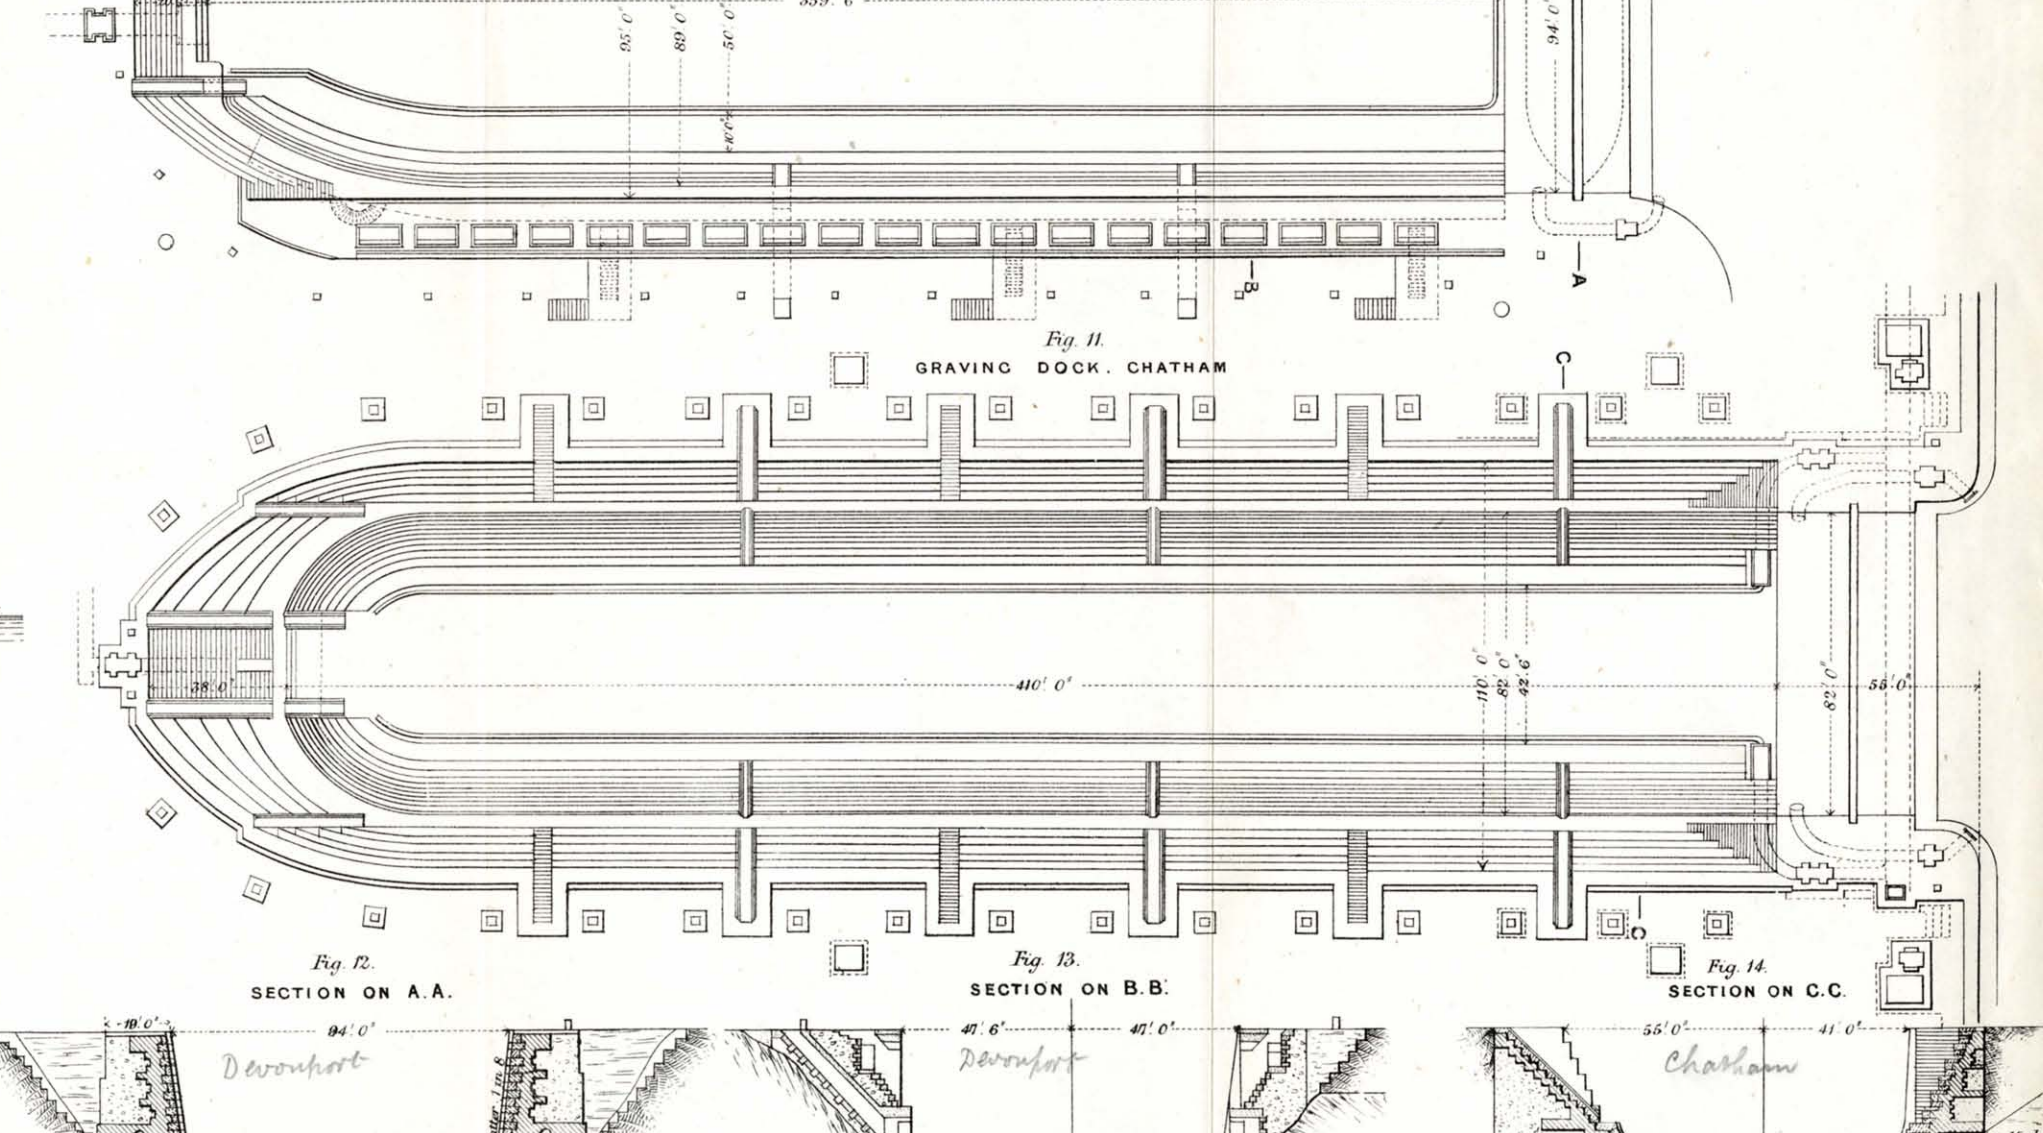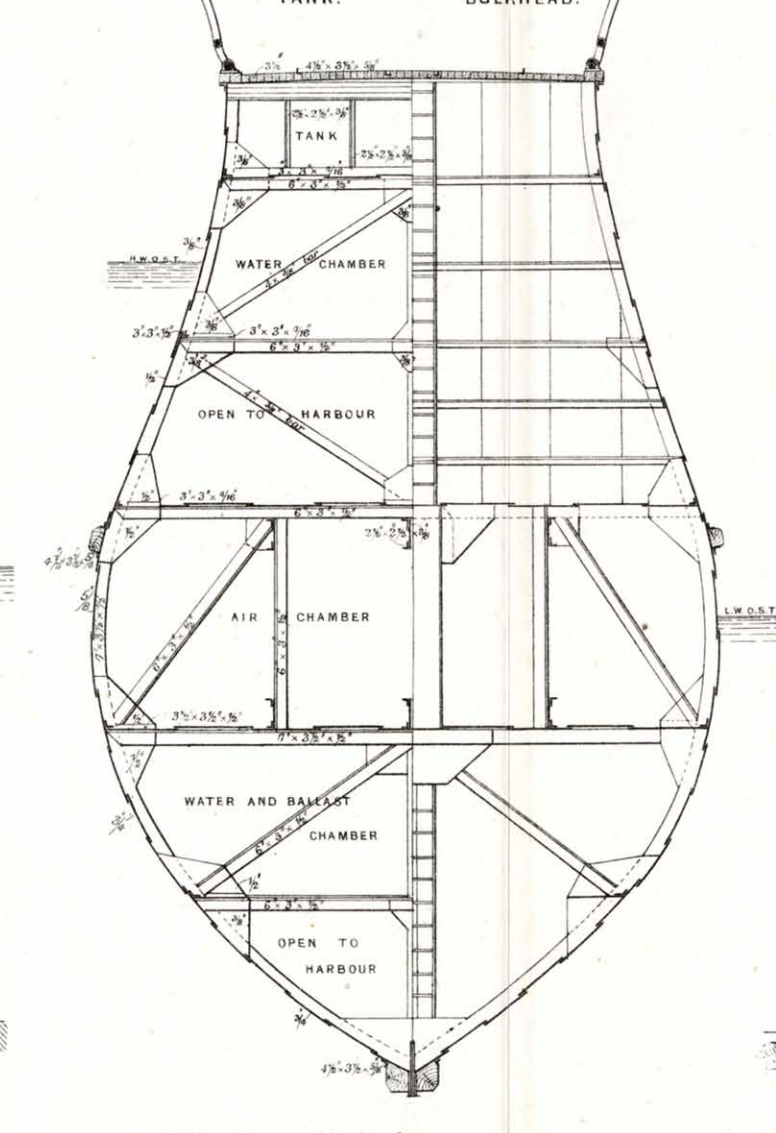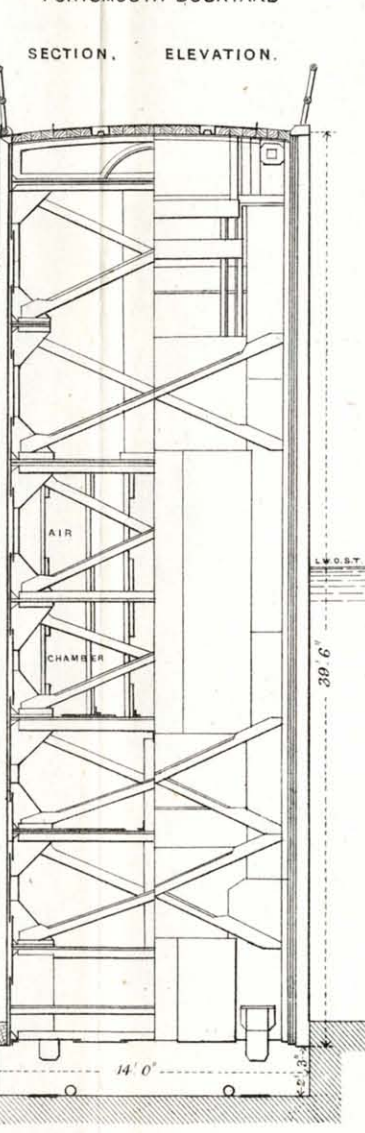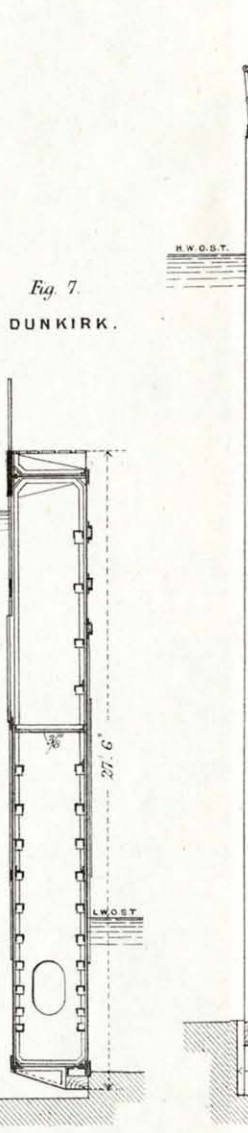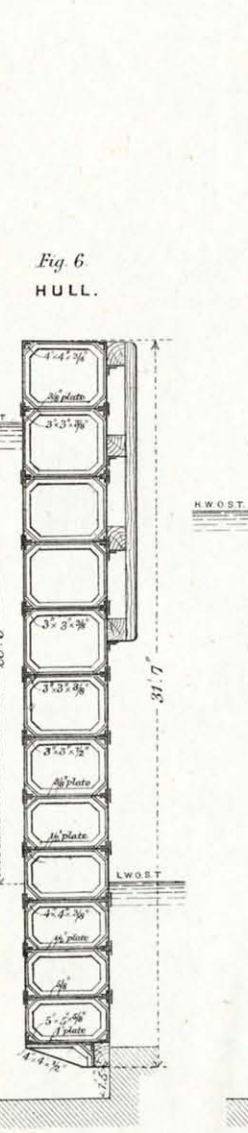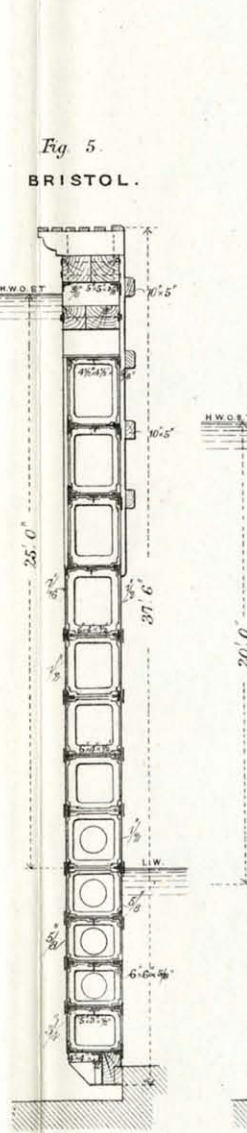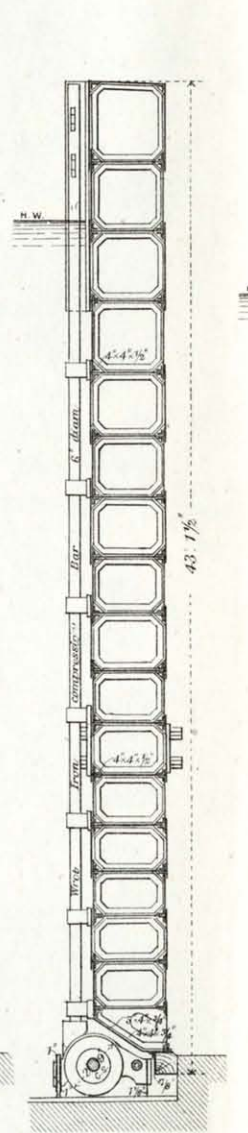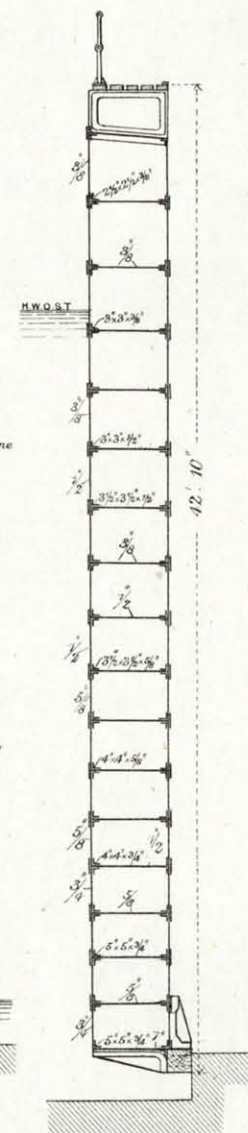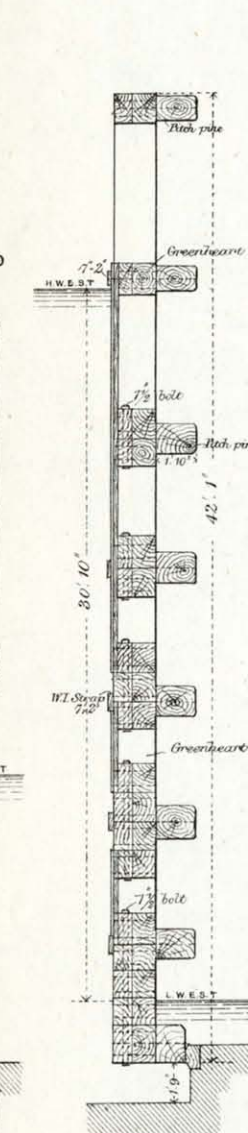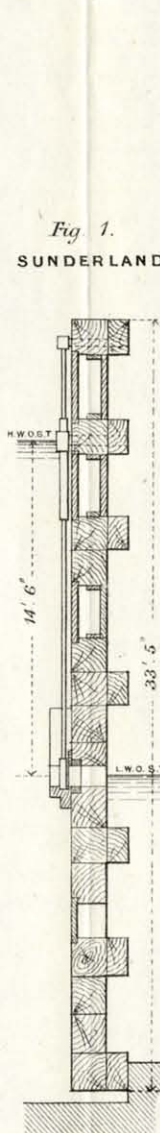

Scale to Gates and Caissons 1/100
Scale to Docks & Sections 1/600