



Fig. 1.


Elevation of a Toll House
on the Coventry new Road.

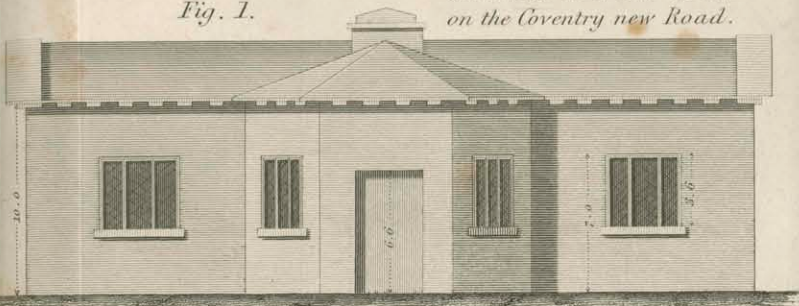

Plan

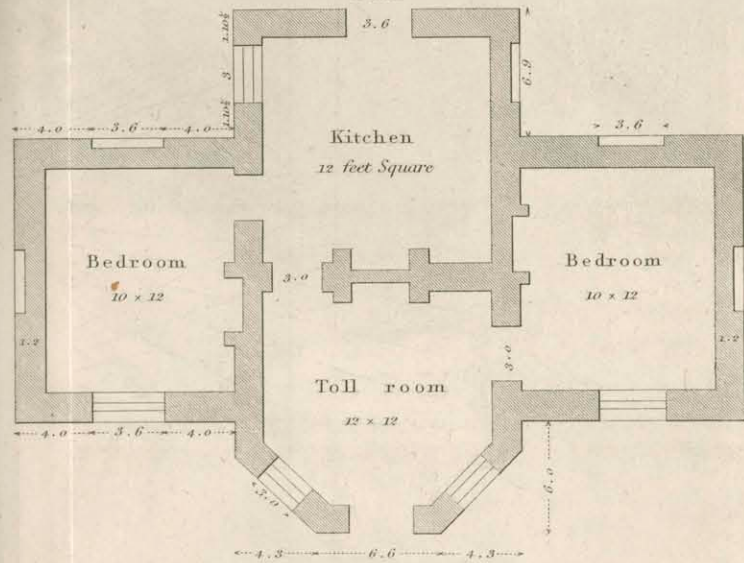


Elevation
Fig. 2. Toll Gates at South Mims.

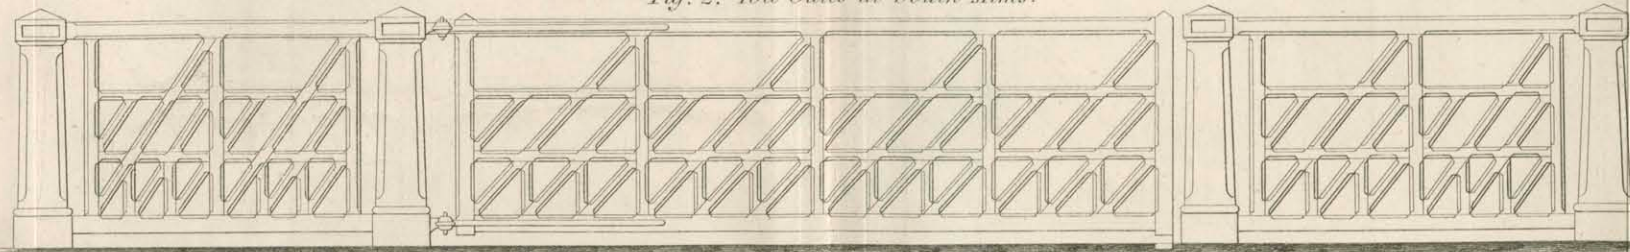


TOLL BAR AT BELMONT

Fig. 5.

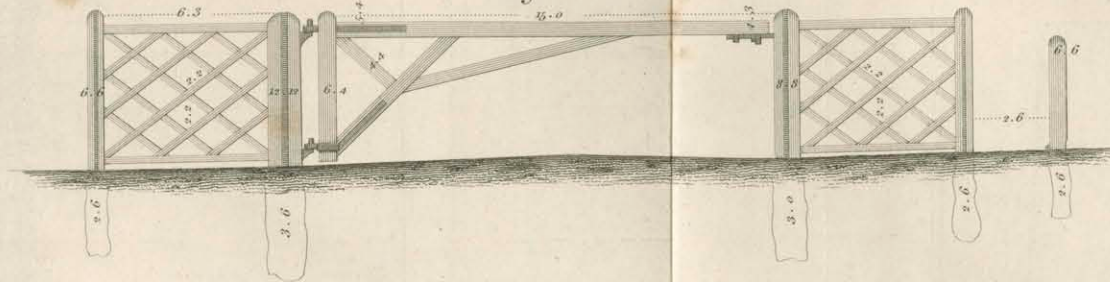

Elevation
IRON TOLL GATE

Fig. 3.

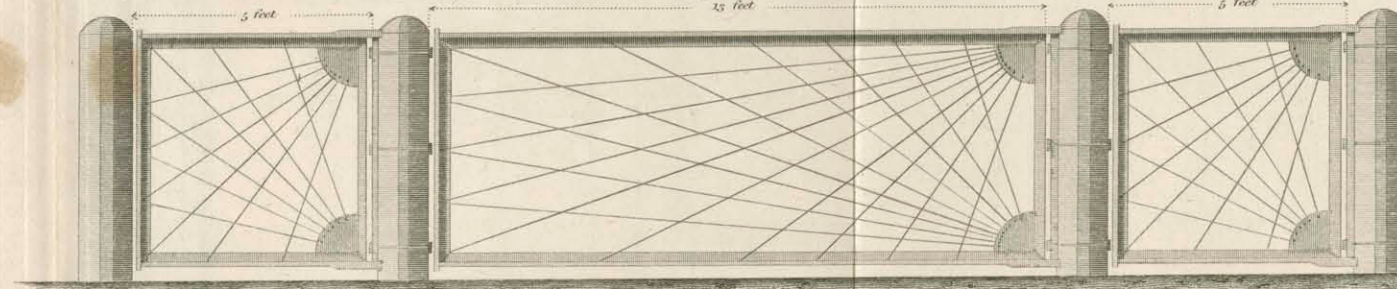

Plan



Front Elevation


1 ft. 6 in.



Fig. 4.

PLATE V.

Section

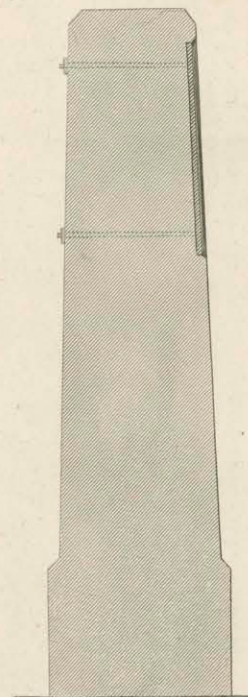

TOLL BAR AT BETTWS, Y. COED

Fig. 6.

