

Fig. 1.

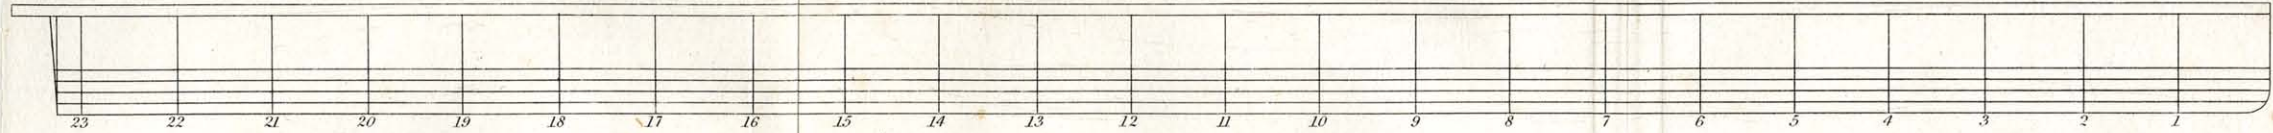


Fig. 2.



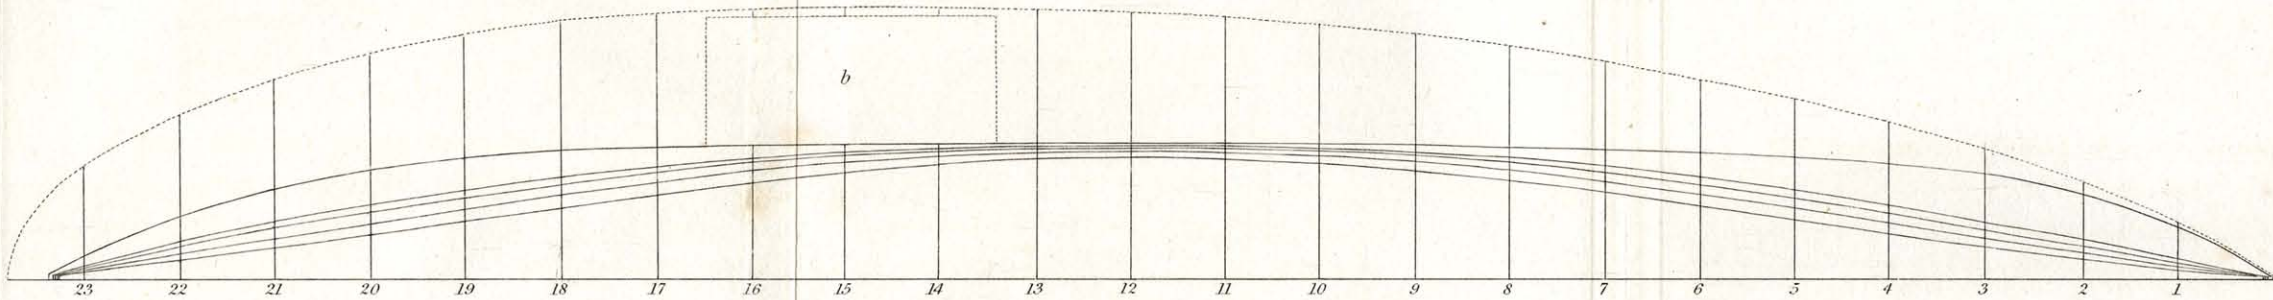


Fig. 3.

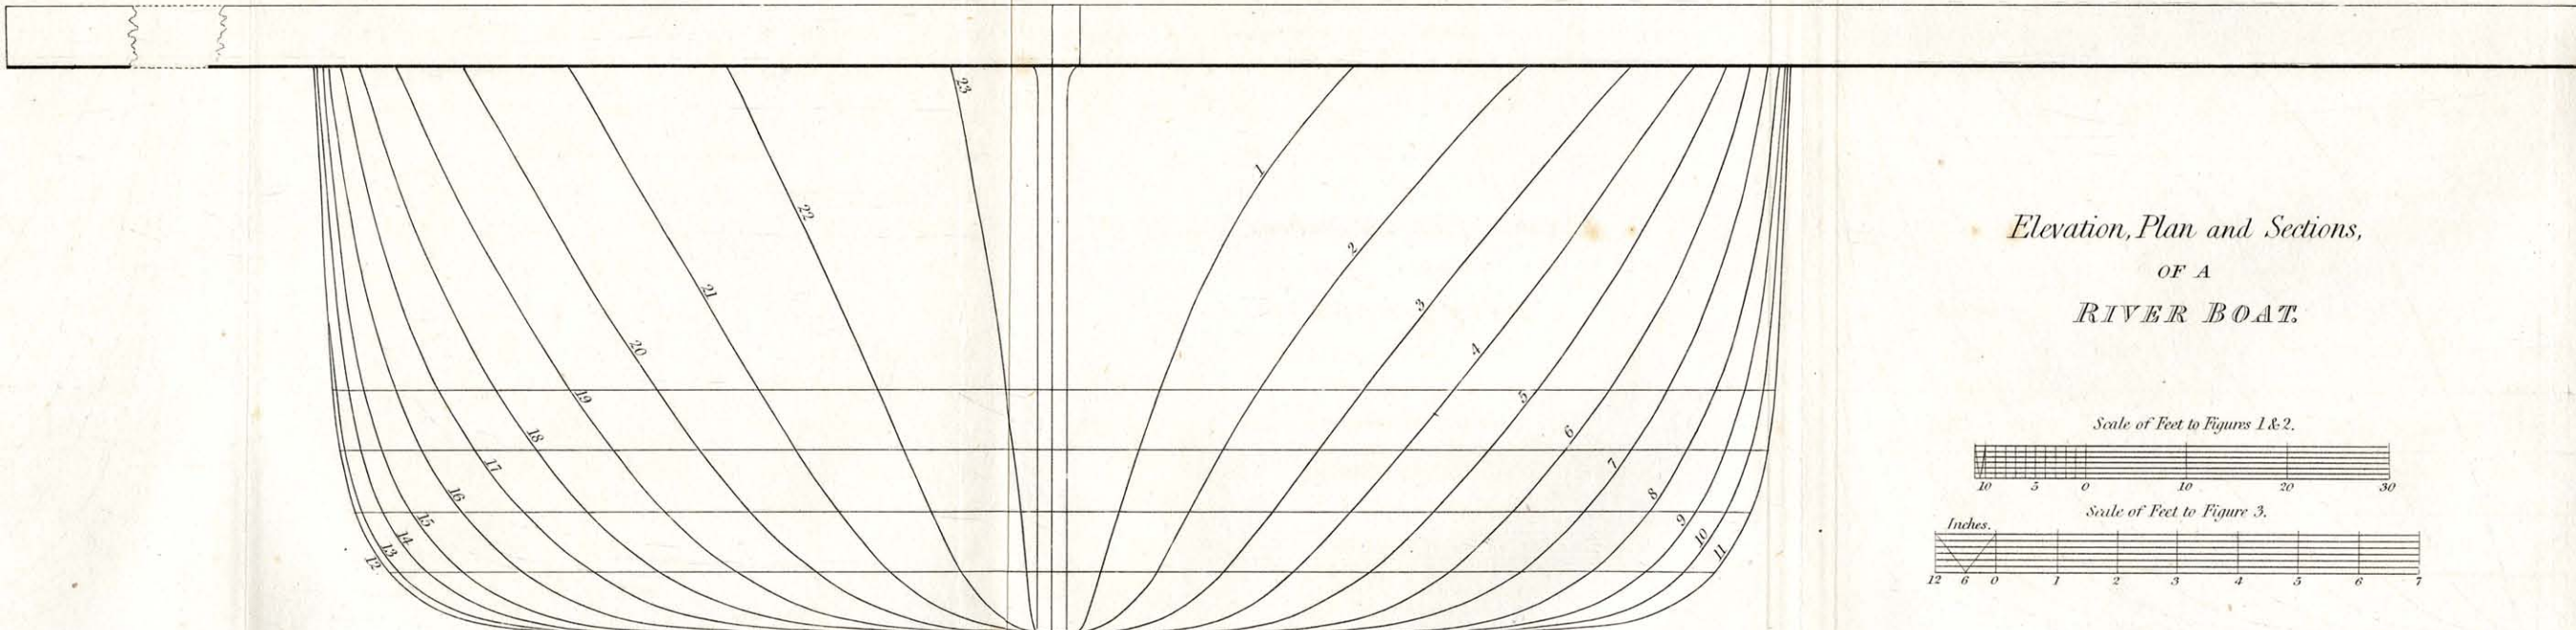

*Elevation, Plan and Sections,
OF A
RIVER BOAT.*

Scale of Feet to Figures 1 & 2.

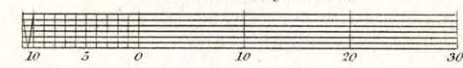

Scale of Feet to Figure 3.

